


**SHOP No.: 2
AT BLOCK E
TAL-HAWLI H/E
-BIRGU -**

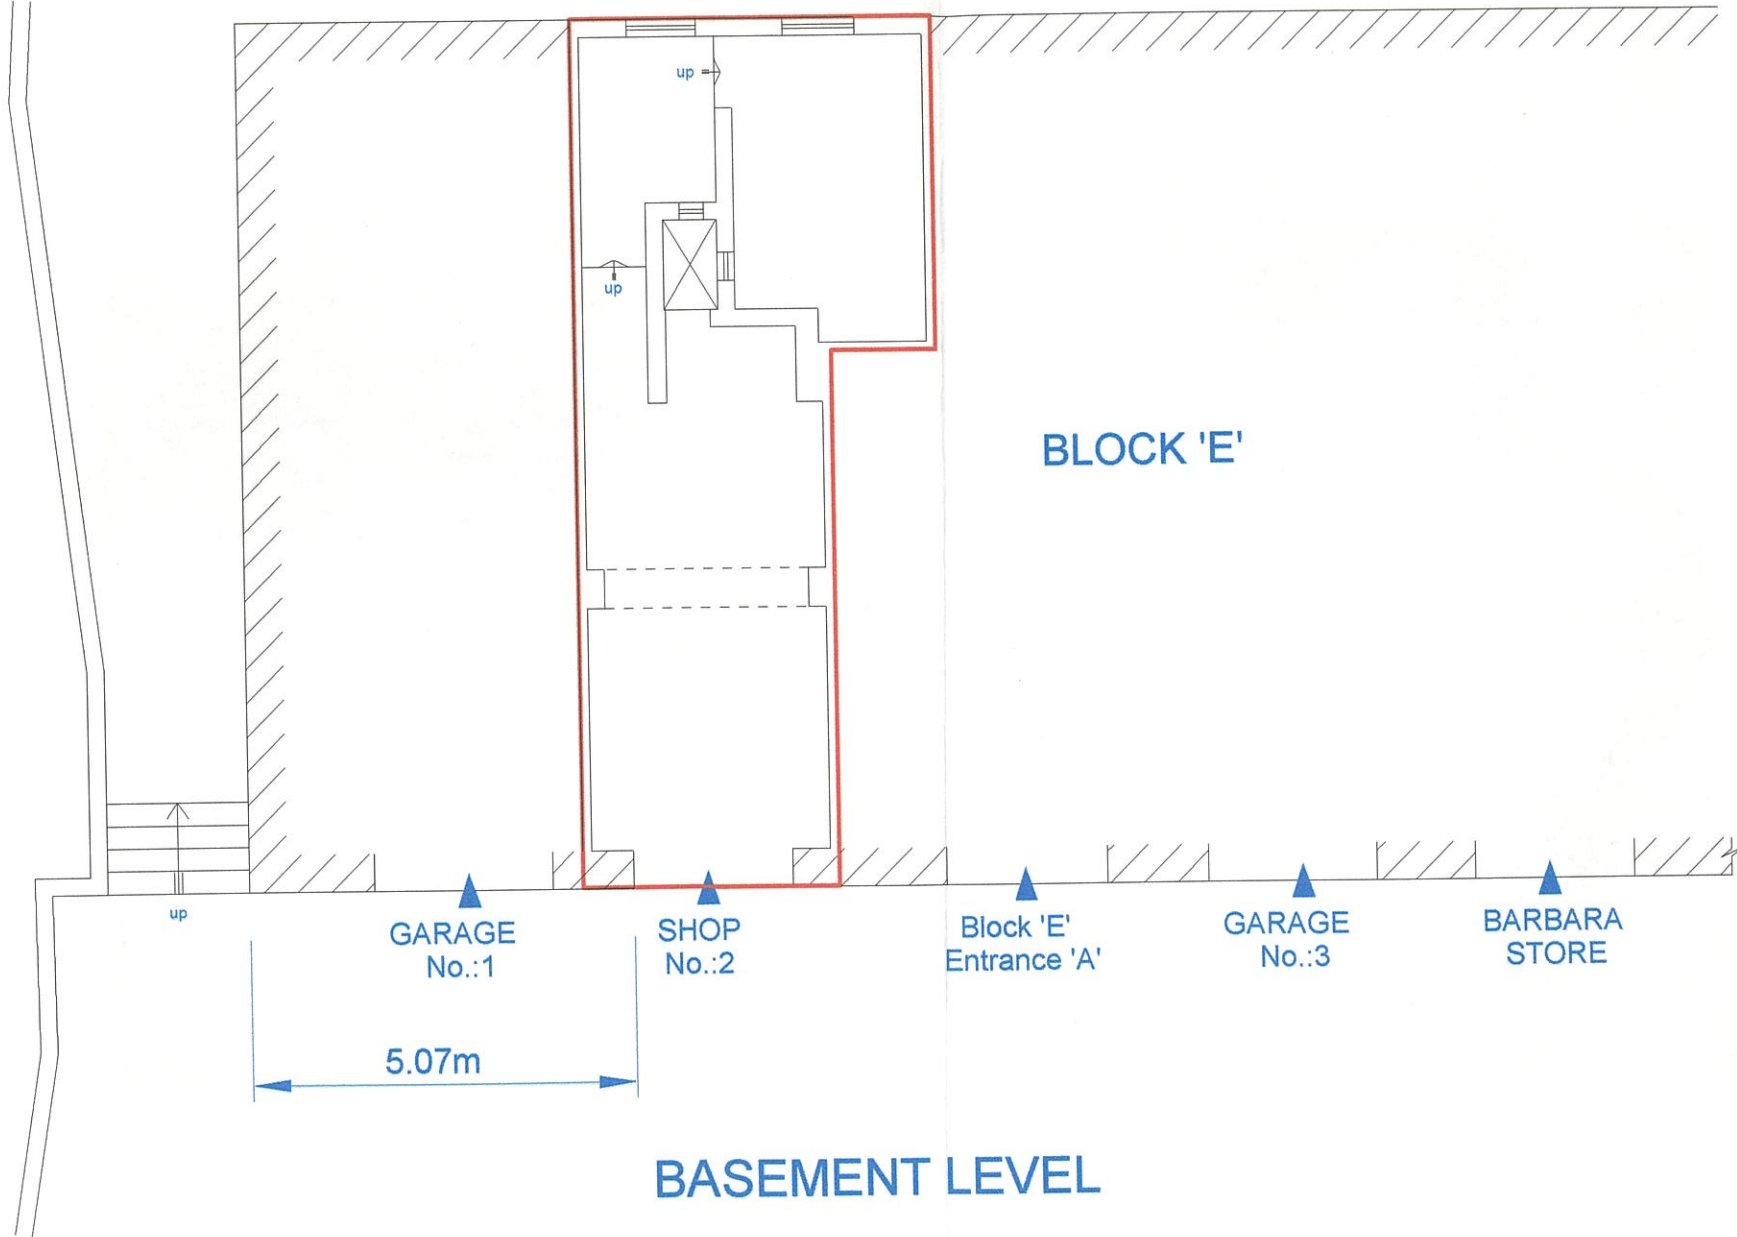

**Site Plan
S.S. 5671**

**Scale 1:2500
Map Ref. 57466
71173**

**GOVERNMENT PROPERTY DIVISION
ESTATE MANAGEMENT DEPARTMENT**

LOCALITY: BIRGU

P.D. No: 78_80_19_A

SCALE 1:100

FILE: L349/78/2

**DRAWN BY:
DEMIR001**

CHECKED BY:

(sgd. S. Scotto)

(sgd. J. Caruana)

**A&CE
DATE: 29/04/2002**

**Director Estate Management
DATE: 29/04/2002**



Scale 1:100

**MEASURED ON SITE
JULY 2001**