
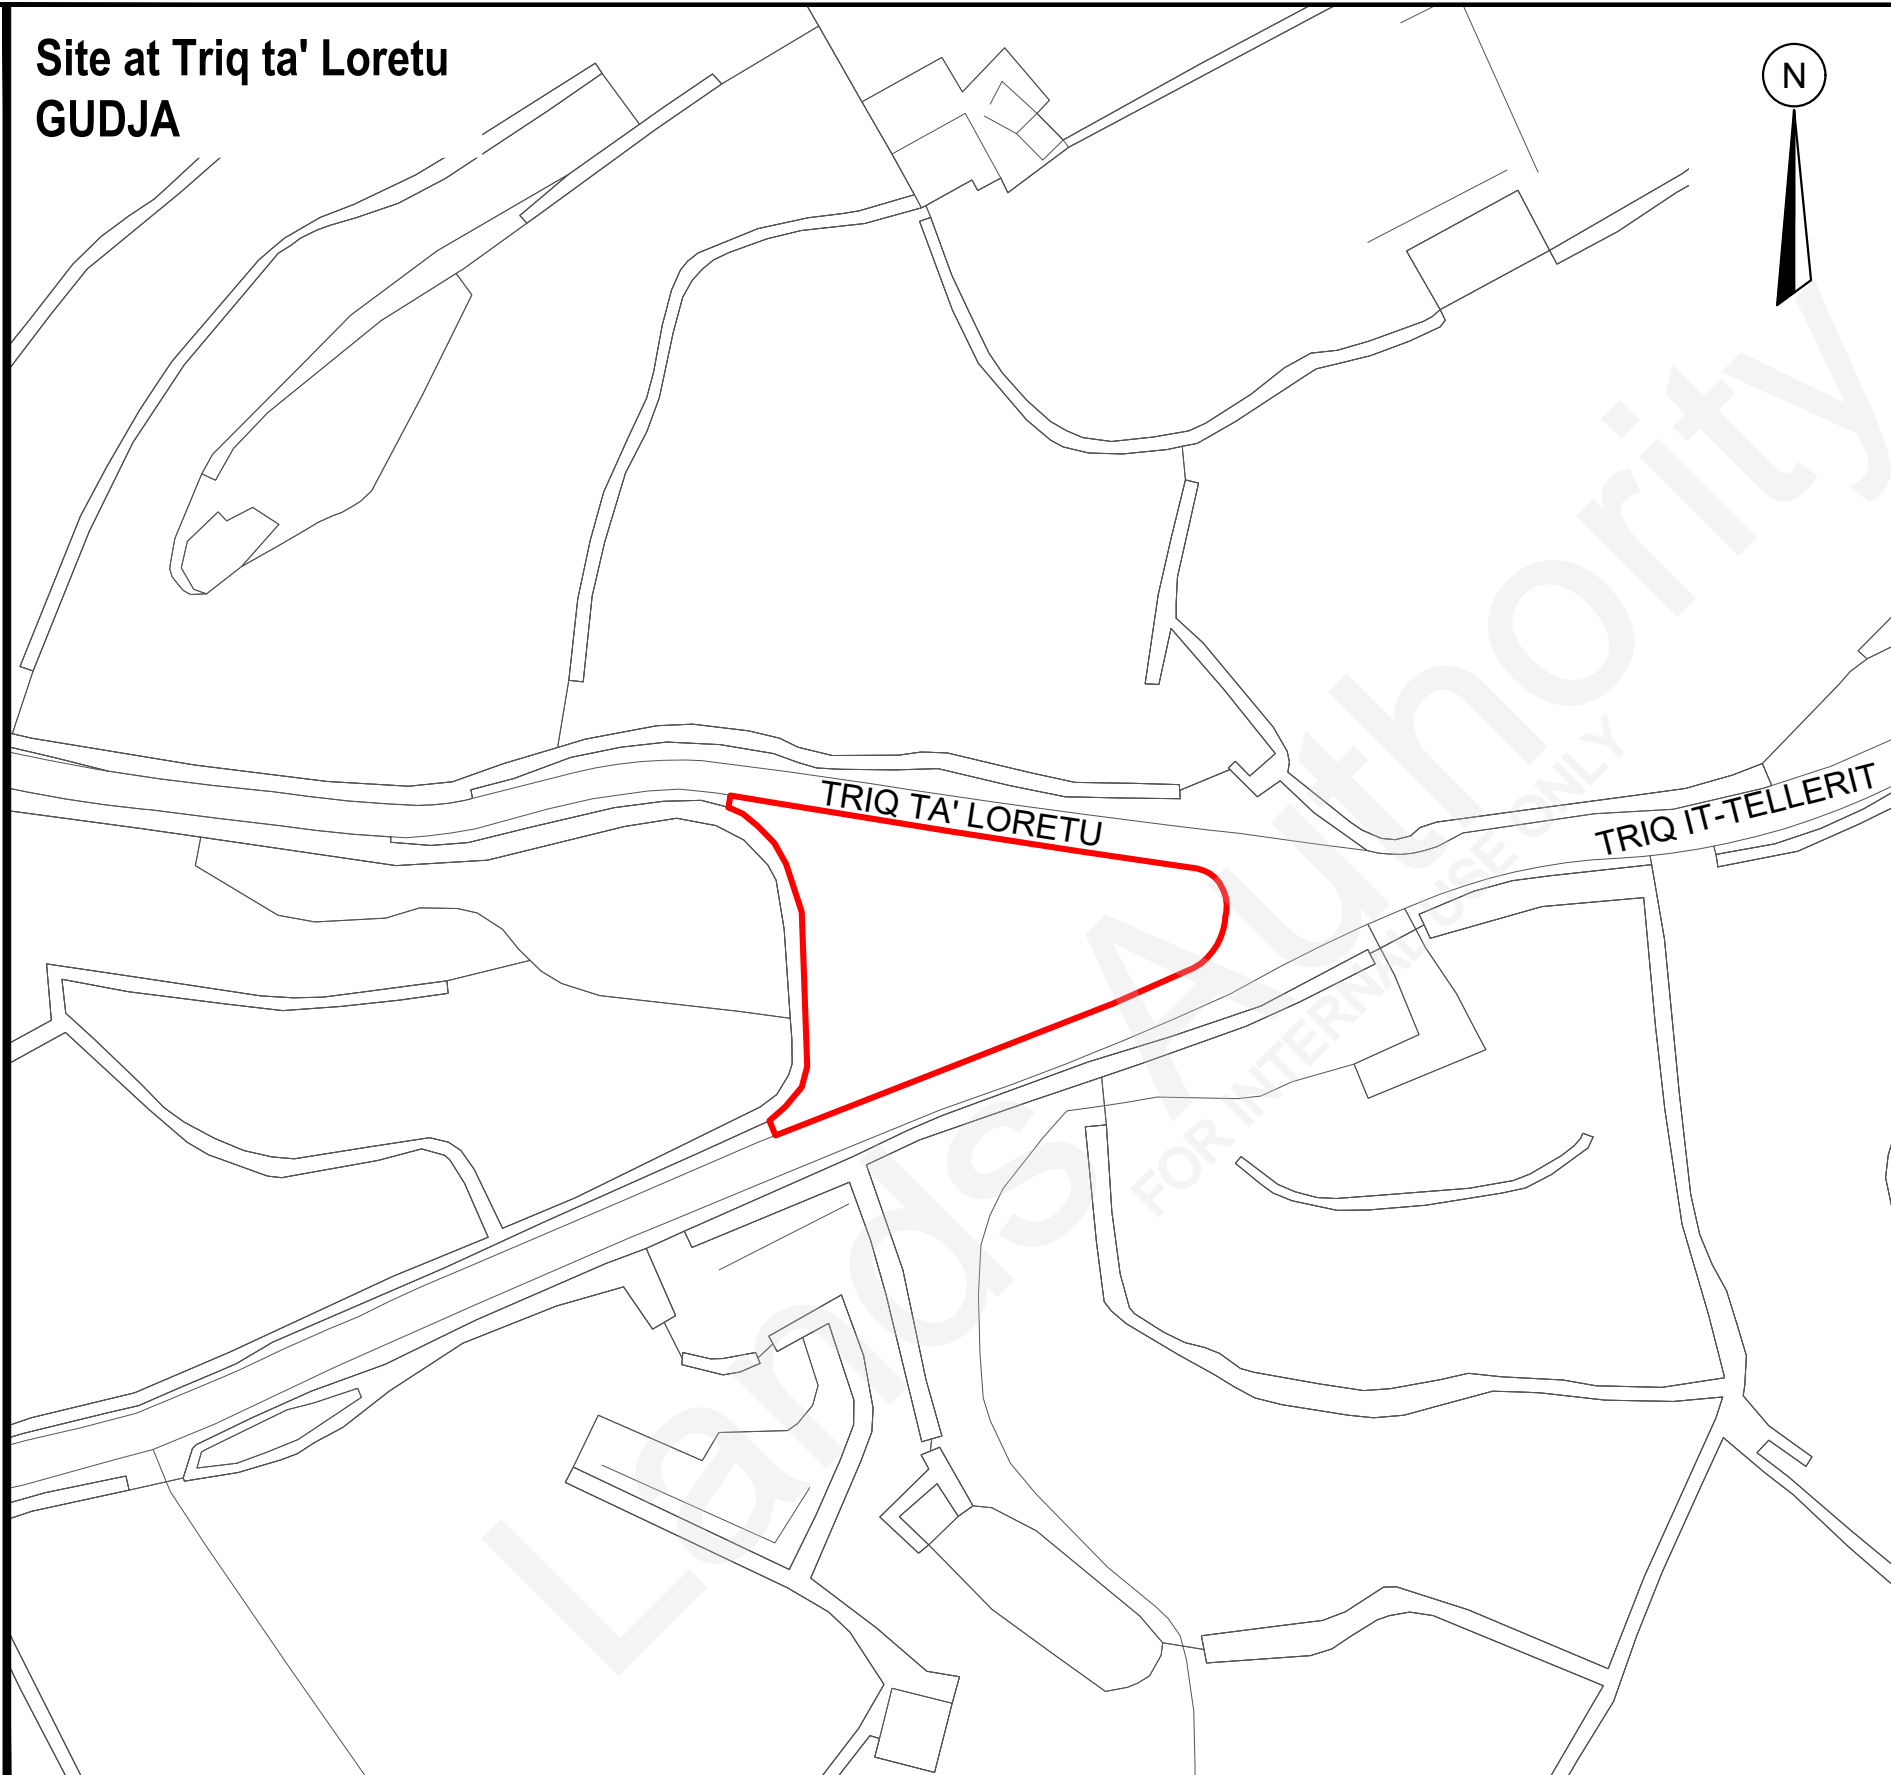


6B

# Site at Triq ta' Loretu GUDJA

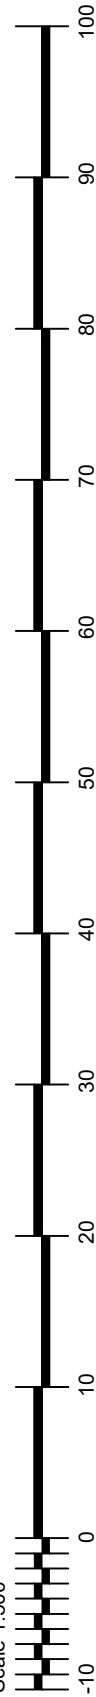

Scale 1:500

Site requested in GLA1/2021/1616. Extent interpreted from the 2018 Basemap.



Site Plan  
S.S. 5466

Scale 1:2500  
Map Ref.: 55481  
66518

 Property No : **E292030**  
Area : **385m<sup>2</sup>**

 **LANDS Authority**  
Estate Management & Business Development

Auberge de Baviere  
St. Sebastian Str, Valletta  
Phone (00356) 2295 3238/39/40/42  
Website landsauthority.org.mt

Locality: <b>GUDJA</b>	
P.D. No.: <b>2023_0449</b>	Scale : <b>1 : 500</b>
File No.: <b>L/0299/2023</b>	Drawn by : <b>bugem151</b>

**A&CE** sgd (J. Schembri)  
Date : **14th August, 2023**