



150

**Garage No.14
Block M, Triq il-Weghdiet
BIRKIRKARA**

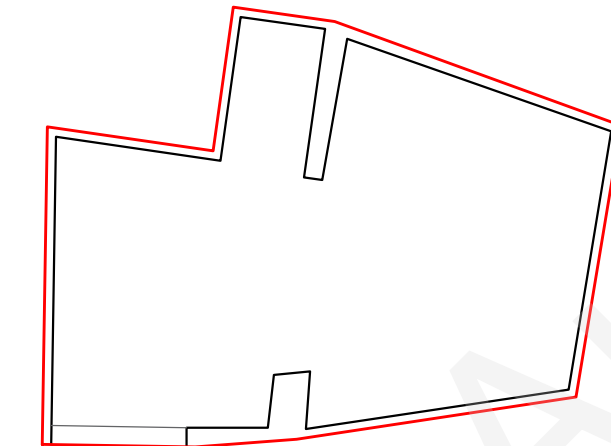

No. 14
TRIQ IL-WEGHDIET

PLAN

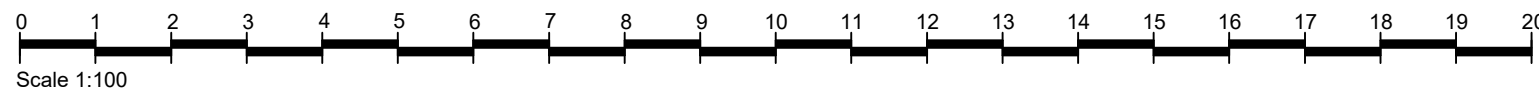

Site Plan
S.S. 5073

Scale 1:2500
Map Ref.: 51767
73434 (ED50) 451709
3973237 (WGS84)

Property No : **75924**
(Without Airspace)

LANDS Authority Estate Management & Business Development		Auberge de Baviere St. Sebastian Str, Valletta Phone (00356) 2295 3238/39/40/42 Website landsauthority.org.mt	
Locality: BIRKIRKARA			
P.D. No.:	72_87_5	Scale :	1 : 100
File No.:	L/0563/1987/0014	Drawn by :	mizzj131
A&CE	sgd (A.M. Gatt)	f/ Chief Officer Estate Management & Business Development	sgd (R. Demicoli)
Date :	9th May 2024	Date :	9th May 2024