

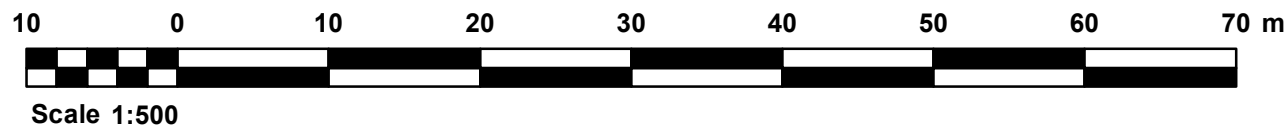


**SITE AT,
TRIQ IL-WIED TA` HAS-SAPTAN,
BIRZEBBUGIA**

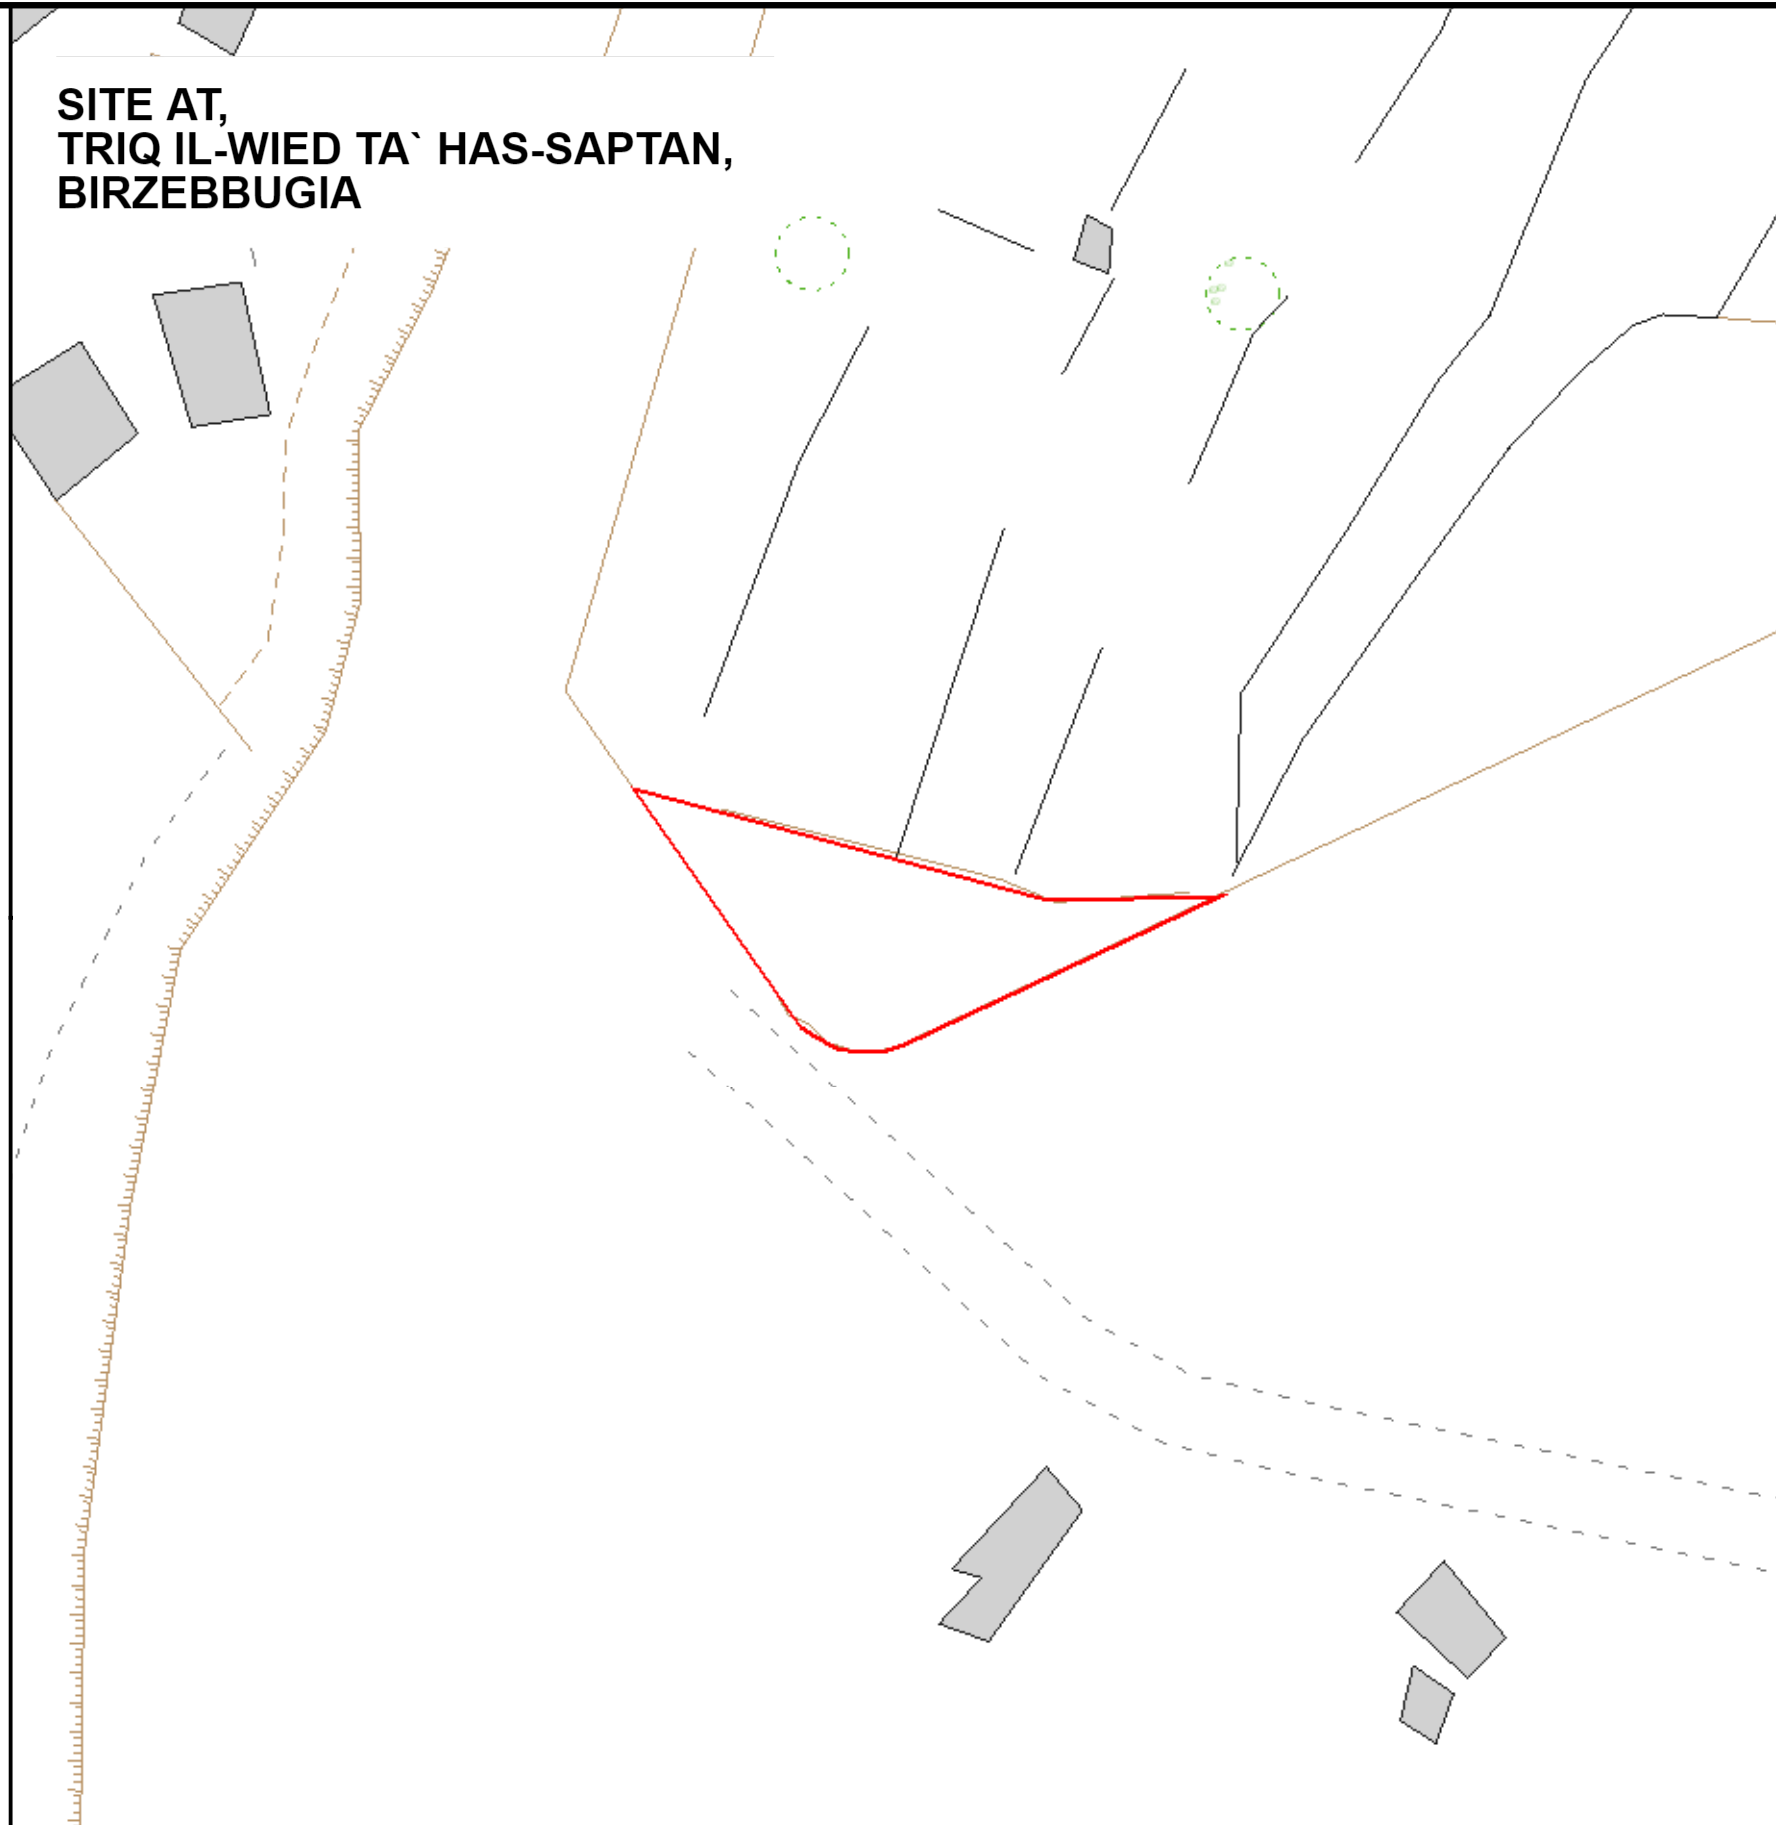

Checked on site February 2020

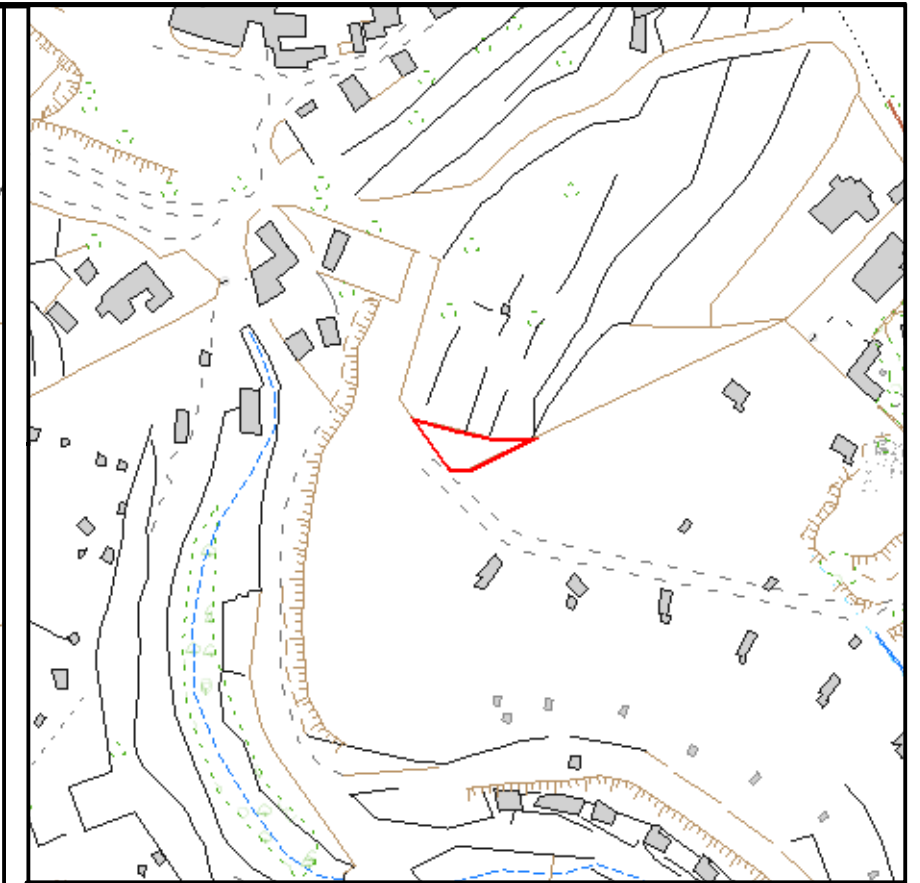

Site Plan **Scale: 1:2500**
S.S. 5666 **Map Ref. X:57228** **X:457171**
 Y:66305 (ED50)Y:3966108 (WGS84)



 **PROPERTY No.: E269983**
AREA : 270 m²

**LANDS AUTHORITY - ESTATE MANAGEMENT
AND BUSINESS DEVELOPMENT DIRECTORATE**

LOCALITY: BIRZEBBUGIA

P.D. NO: 2020_0163

SCALE 1:500

FILE: L 217/2018

DRAWN BY:
xuerl030

(sgd. S. Scotto)

(sgd. R. Demicoli)

A&CE
DATE:19/02/2020

**f/Chief Officer - Estate
Managemen**
DATE:19/02/2020