



12B


**SHOP No. 33 (FORMERLY NO. 8),
TRIQ IS-SLIEM,
MARSA.**

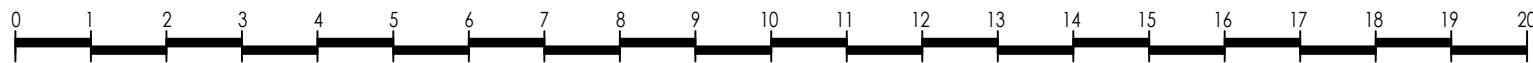

SCALE 1 : 100

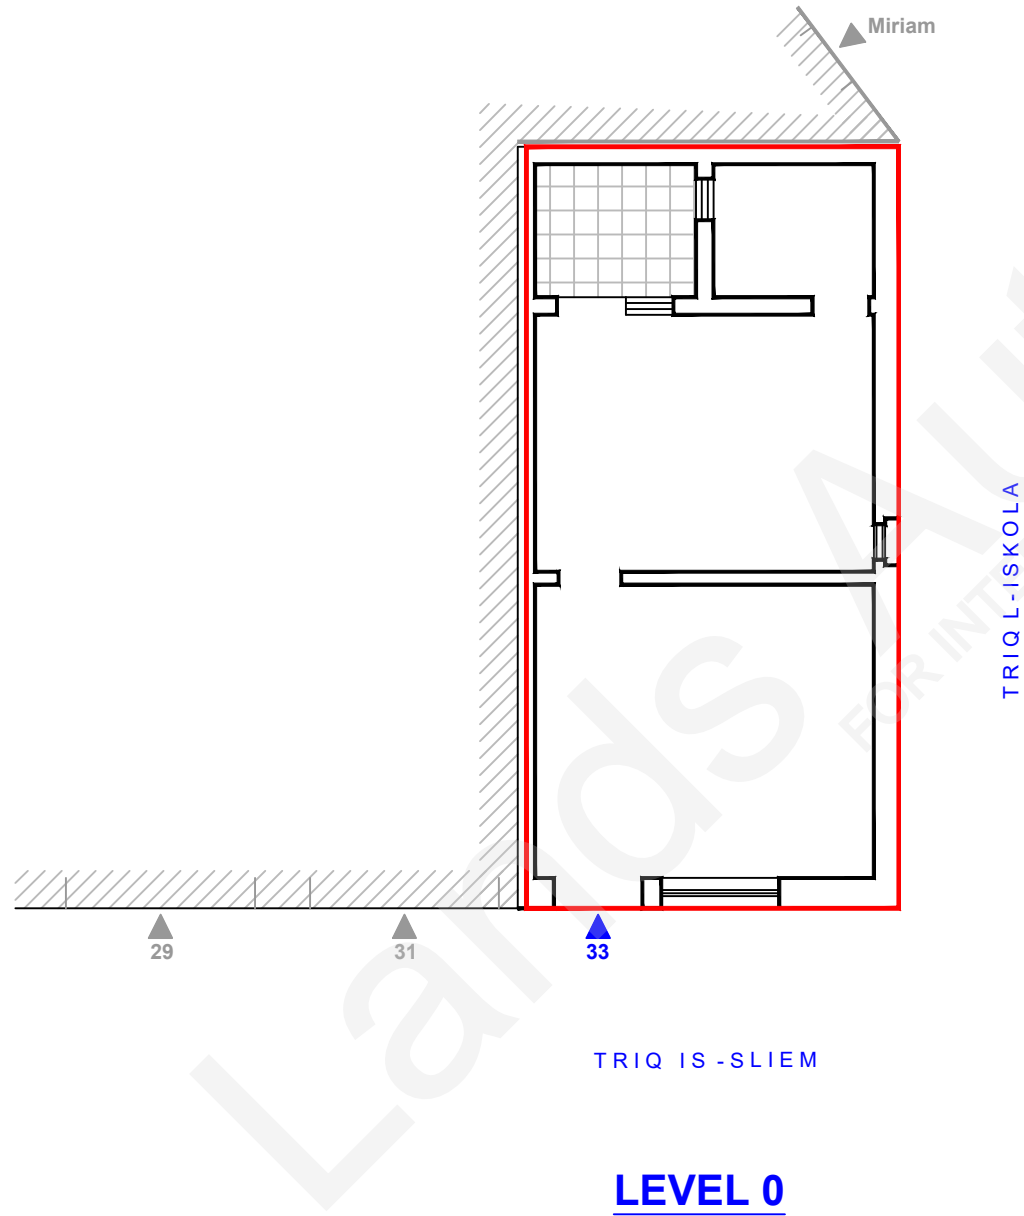

SCALE 1 : 100

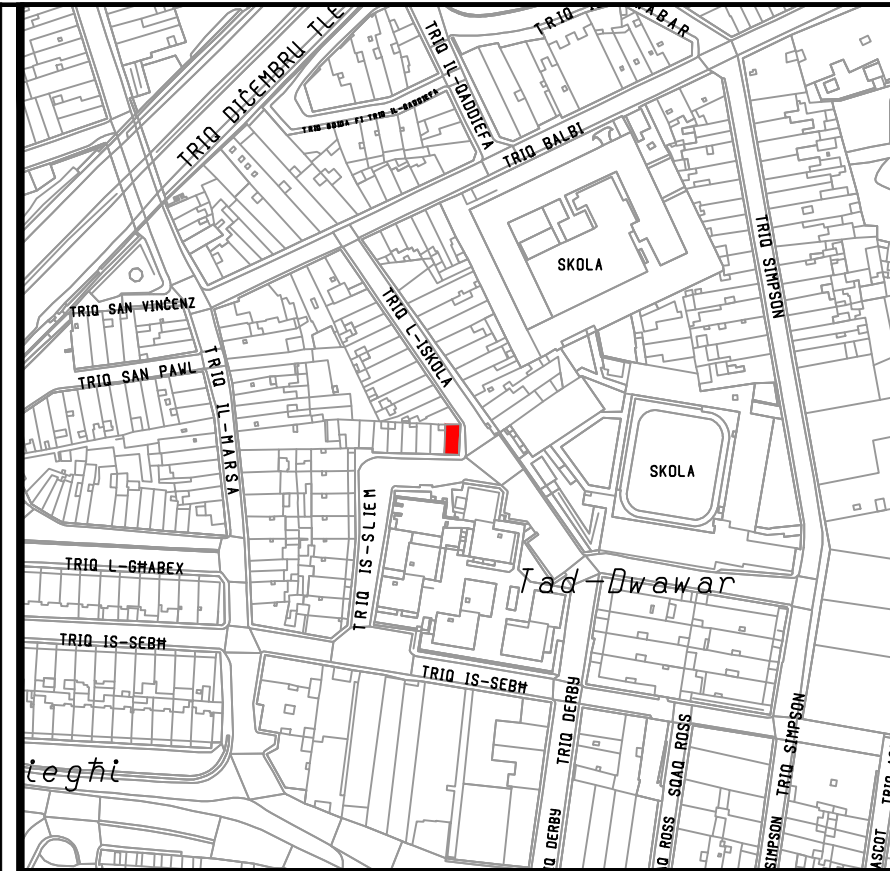

Site Plan
S.S. 5471

Scale 1:2500
Map Ref.: 54227
71120

Property No : 71255
Area : 50m²



Estate Management & Business Development

Auberge de Baviere
St. Sebastian Str, Valletta
Phone (00356) 2295 3238/39/40/42
Website
landsauthority.org.mt

Locality: **MARSA**

P.D. No.: **231_81_6_8** Scale: **1 : 100**

File No.: **L/0669/1976/0008** Drawn by: **cianj014**

(sgd. J. Schembri)
A&CE

Date: **14 th. February 2023**

CHECKED ON SITE ON JANUARY 2023