


KIOSKS AT PJAZZA TRITONI VALLETTA / FLORIANA

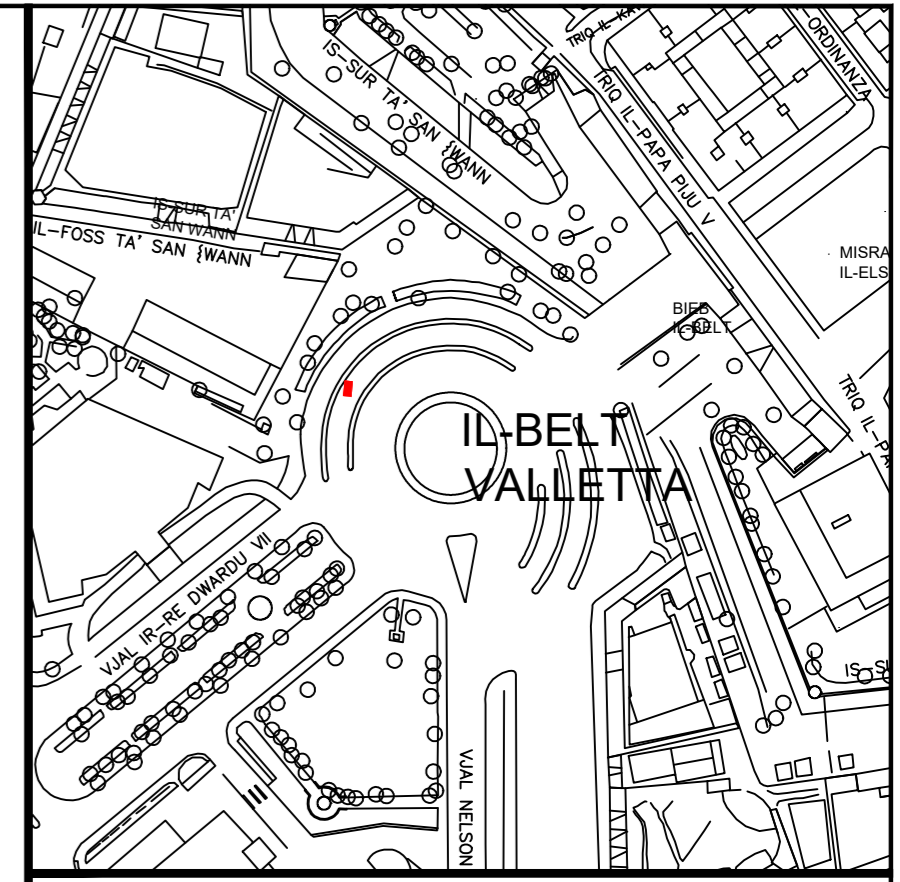

Site Plan
S.S. 5072

Scale 1:2500
Map Ref.: 56743
72602




LEGEND :

| | | | |
|----------------------|--|-----------------------|---|
| KIOSK No. : 1 | PROPERTY No.: E269275 AREA : 12m ² File No.: L 178/2018 | KIOSK No. : 7 | PROPERTY No.: E269281 AREA : 12m ² File No.: L 178/2018/6 |
| KIOSK No. : 2 | PROPERTY No.: E269276 AREA : 12m ² File No.: L 178/2018/1 | KIOSK No. : 8 | PROPERTY No.: E269282 AREA : 12m ² File No.: L 178/2018/7 |
| KIOSK No. : 3 | PROPERTY No.: E269277 AREA : 12m ² File No.: L 178/2018/2 | KIOSK No. : 9 | PROPERTY No.: E269283 AREA : 12m ² File No.: L 178/2018/8 |
| KIOSK No. : 4 | PROPERTY No.: E269278 AREA : 12m ² File No.: L 178/2018/3 | KIOSK No. : 10 | PROPERTY No.: E269284 AREA : 12m ² File No.: L 178/2018/9 |
| KIOSK No. : 5 | PROPERTY No.: E269279 AREA : 12m ² File No.: L 178/2018/4 | KIOSK No. : 11 | PROPERTY No.: E269285 AREA : 12m ² File No.: L 178/2018/10 |
| KIOSK No. : 6 | PROPERTY No.: E269280 AREA : 12m ² File No.: L 178/2018/5 | KIOSK No. : 12 | PROPERTY No.: E269286 AREA : 12m ² File No.: L 178/2018/11 |

LANDS Authority
Estate Management & Business Development

Auberge de Baviere
St. Sebastian Str, Valletta
Phone (00356) 2295 3238/39/40/42
Website landsauthority.org.mt

| | |
|--|---|
| Locality: VALLETTA / FLORIANA | |
| P.D. No.: 2018_0209 (part of) | Scale: 1 : 200 |
| File No.: L 178/2018 | Drawn by: demir001 |
| sgd (C. Refalo) | sgd (M. Borg) |
| A&CE Date: 22nd June 2018 | Chief Officer - Estate Management & Business Development Date: 22nd June 2018 |

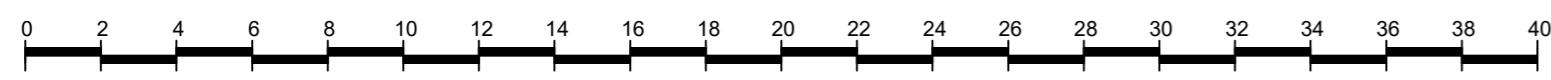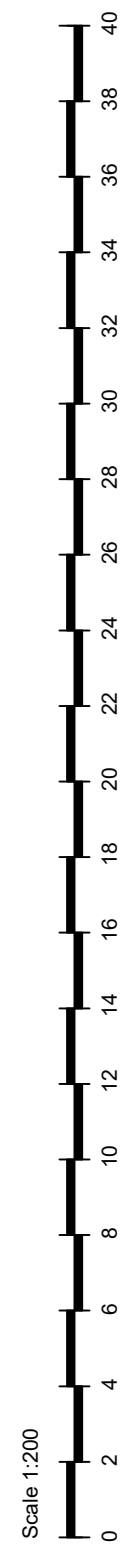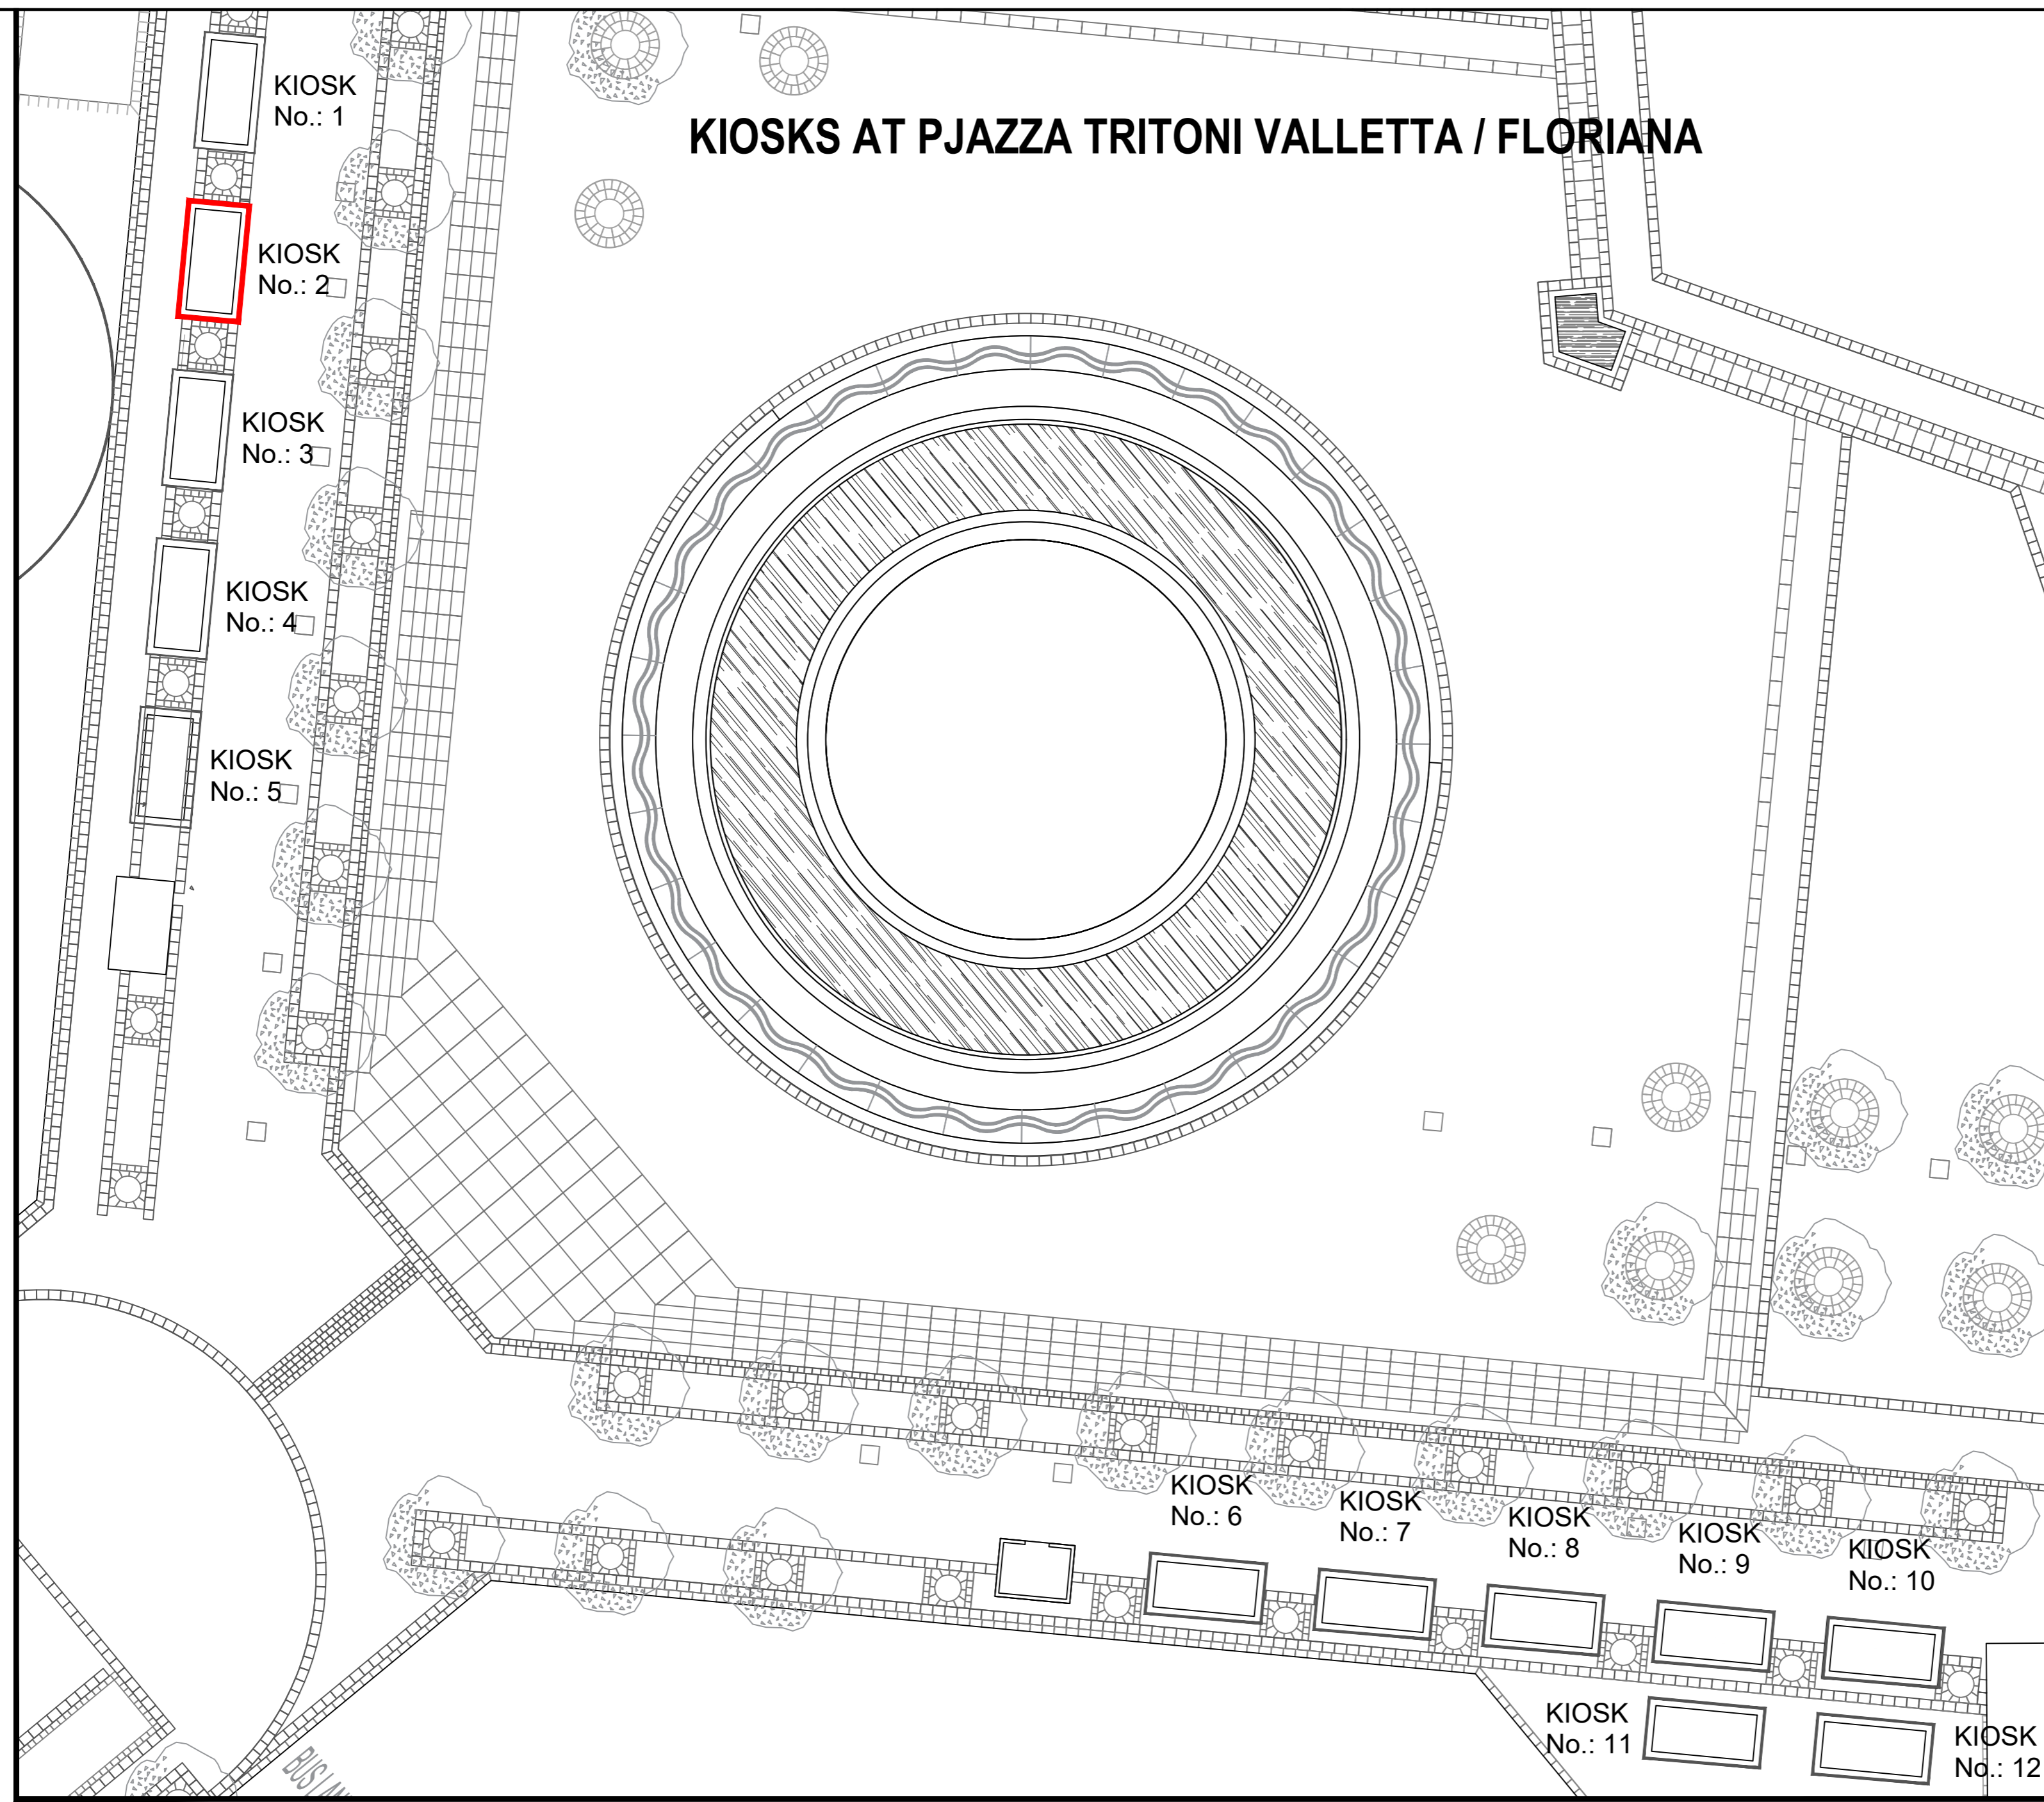

EXTENTS INTERPRETED FROM WORKS DEPARTMENT DRAWINGS