


**PREMISES
BLK J, NO 76,
TRIQ IX-XEMXIJA,
MARSA.**

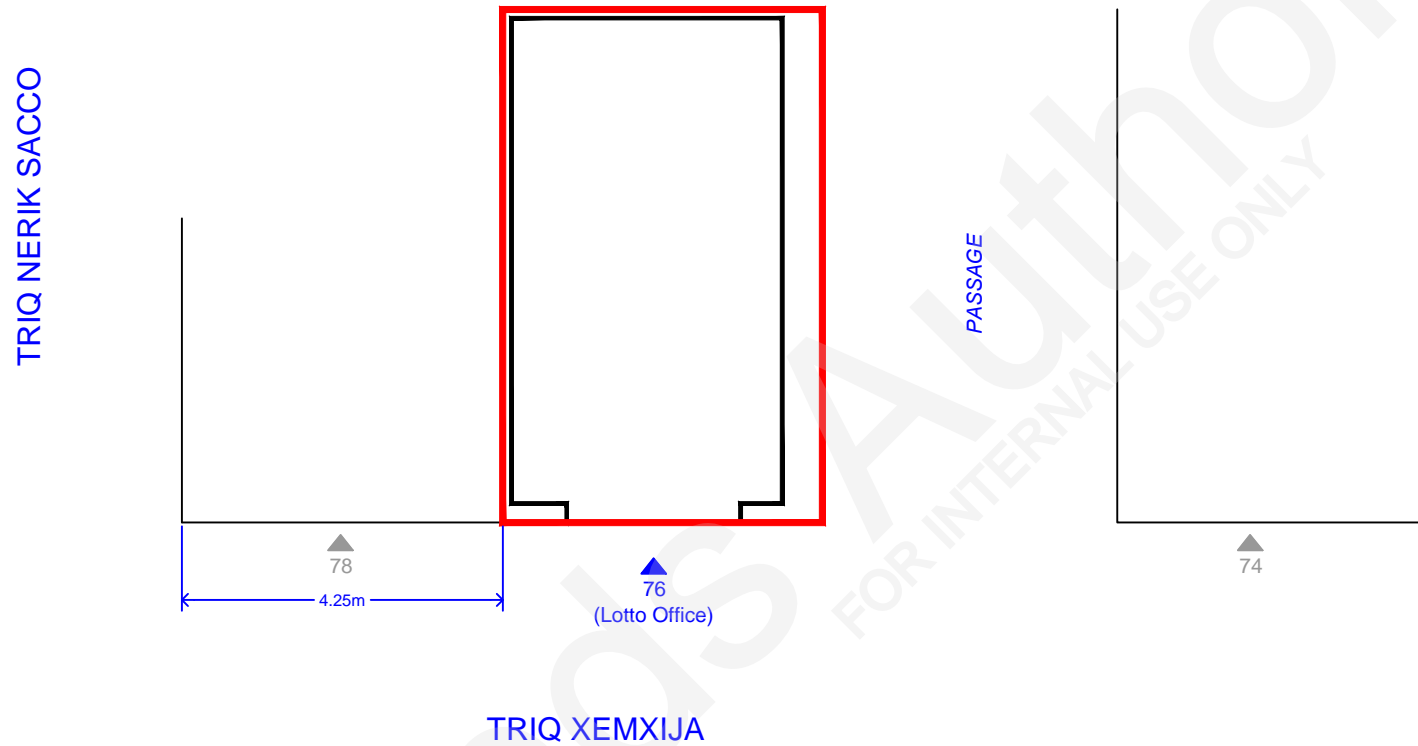


SCALE 1 : 100



SCALE 1 : 100

CHECKED ON SITE - SEPTEMBER 2020.

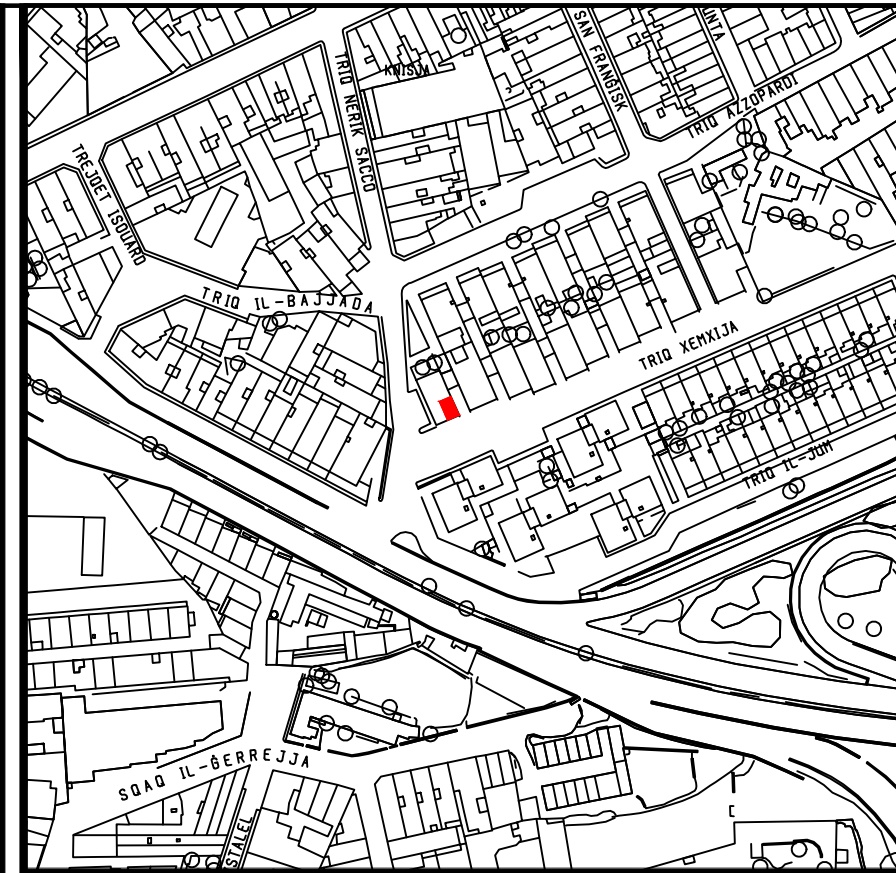

Site Plan
S.S. 5271

Scale 1:2500
Map Ref.: 53823
71110



Property No : 072136
Area : 29m²



Auberge de Baviere
St. Sebastian Str, Valletta
Phone (00356) 2295 3238/39/40/42
Website
landsauthority.org.mt

Estate Management & Business Development

Locality: MARSA	
P.D. No.: 2020_0630	Scale: 1 : 100
File No.: L 180 / 76	Drawn by: cianj014

(sgd. S. Scotto)
A&CE

Date: **10 th September 2020**