

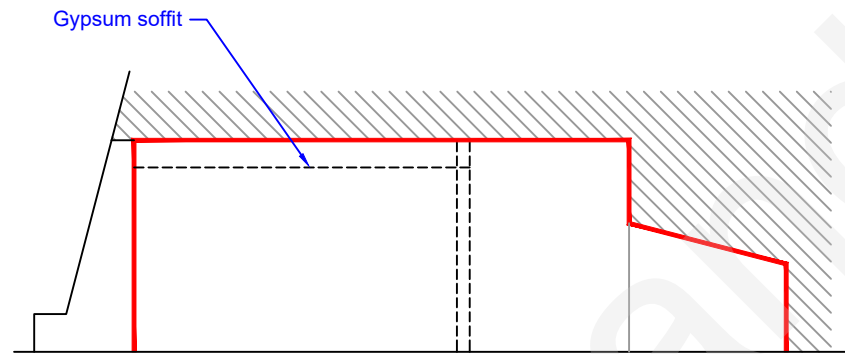
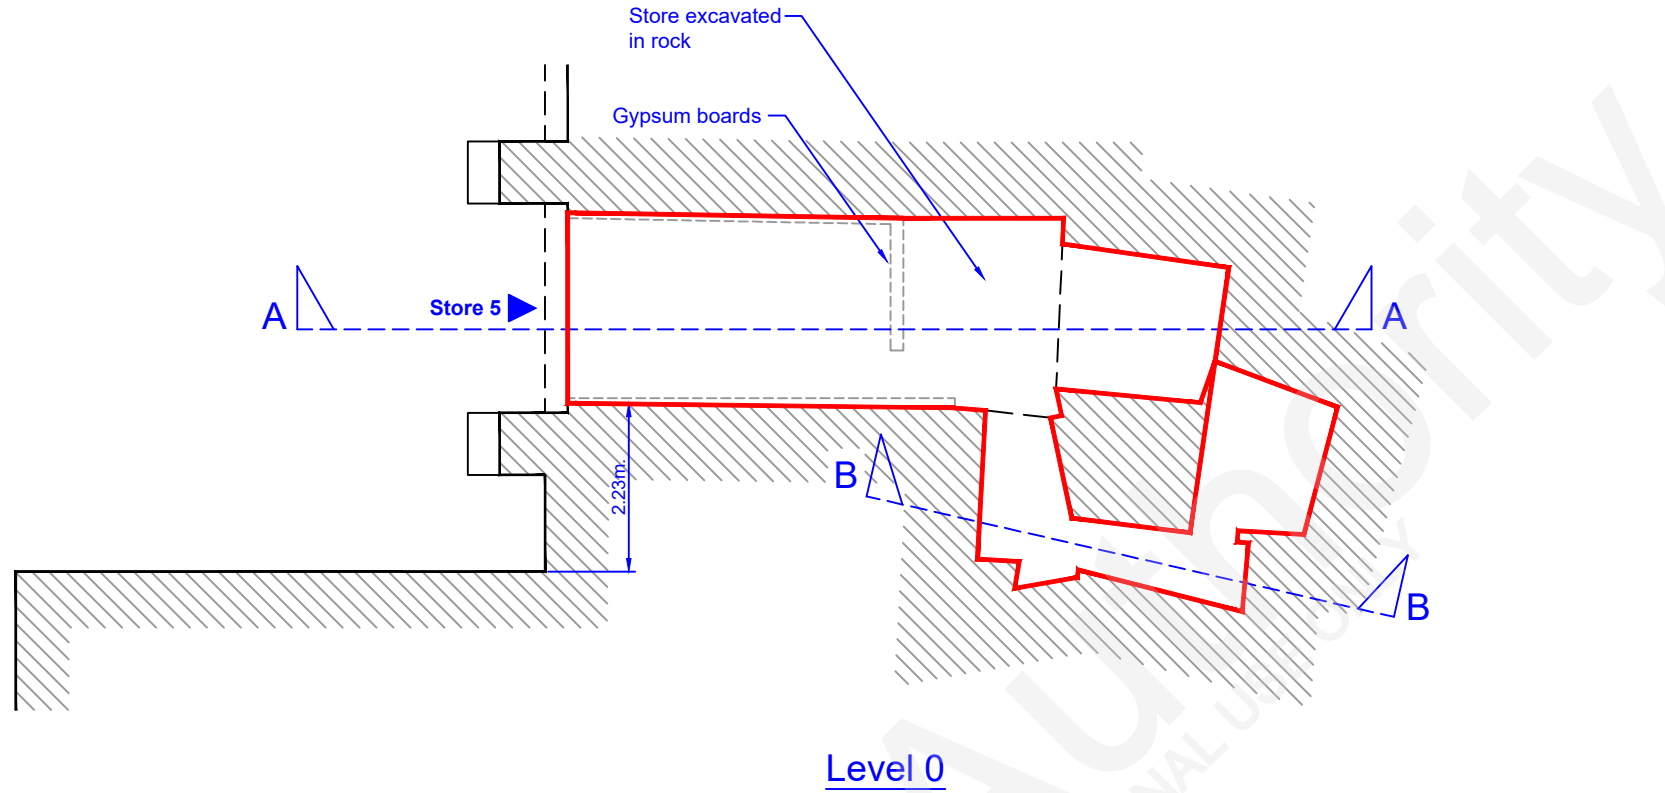


10A



'Store 5', Adj. to Portes des Bombes, Floriana.

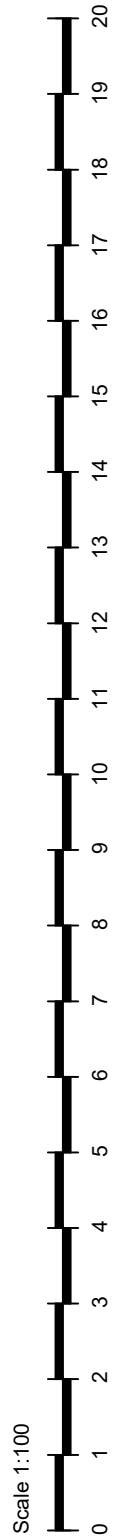

Section A - A

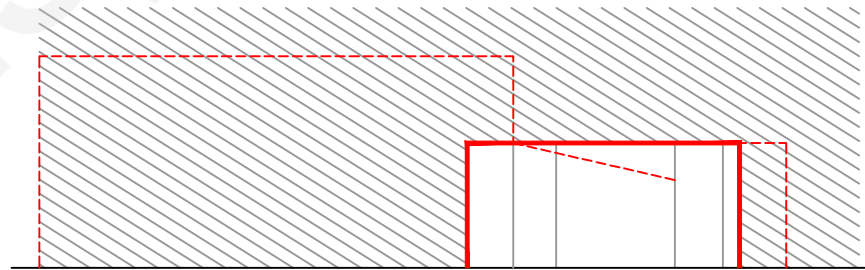

Section B - B

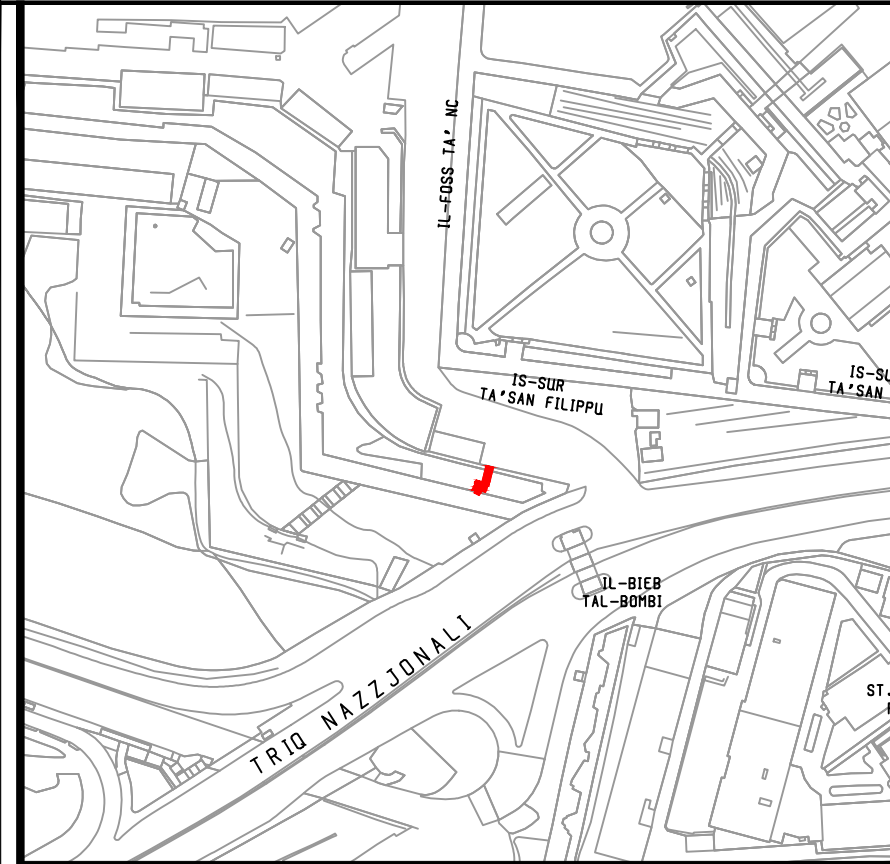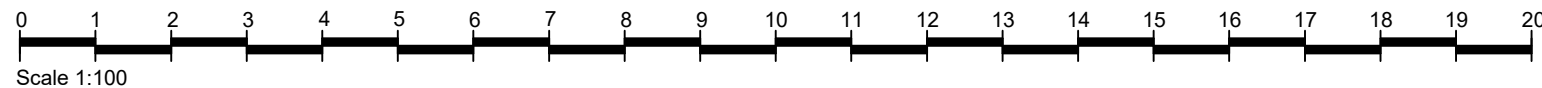

Site Plan
S.S. 5472

Scale 1:2500
Map Ref.: 55087
455030
72135 (ED50) 3971939 (WGS84)

Property No : 062161
Area : 28m²

		Auberge de Baviere St. Sebastian Str, Valletta Phone (00356) 2295 3238/39/40/42 Website landsauthority.org.mt	
		Estate Management & Business Development	
Locality: FLORIANA		P.D. No.: 197_71_A_5	
File No.: L/0238/1971		Scale : 1 : 100	
A&CE sgd (S. Scotto)		Drawn by : cianj014 f/ Chief Officer Estate Management & Business Development sgd (R. Demicoli)	
Date : 15 th July 2024		Date : 15 th July 2024	

Checked and measured on site on July 2024.