


1A

**NO. 108,
IX-XATT TA' BORMLA,
BORMLA.**




TRIQ SANT' ANDRIJA

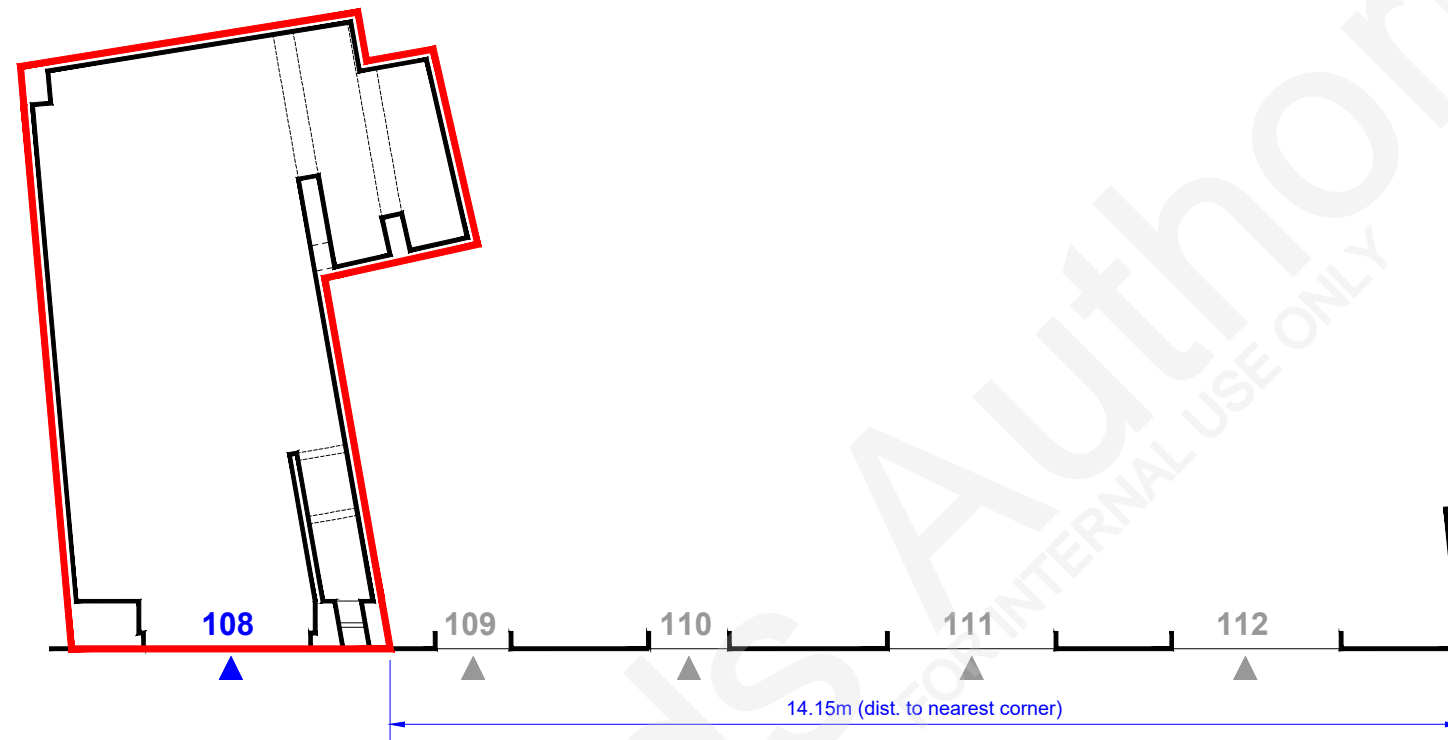


IX-XATT TA' BORMLA

Scale 1:100

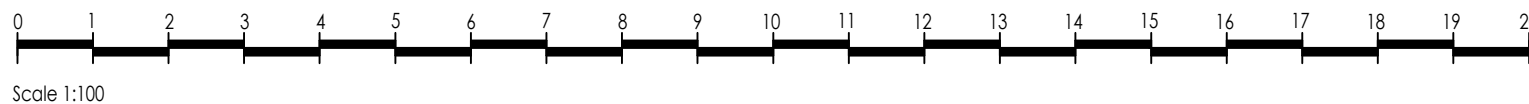

Scale 1:100

CHECKED ON SITE ON SEPTEMBER 2023. (GLA1/2022/1928)

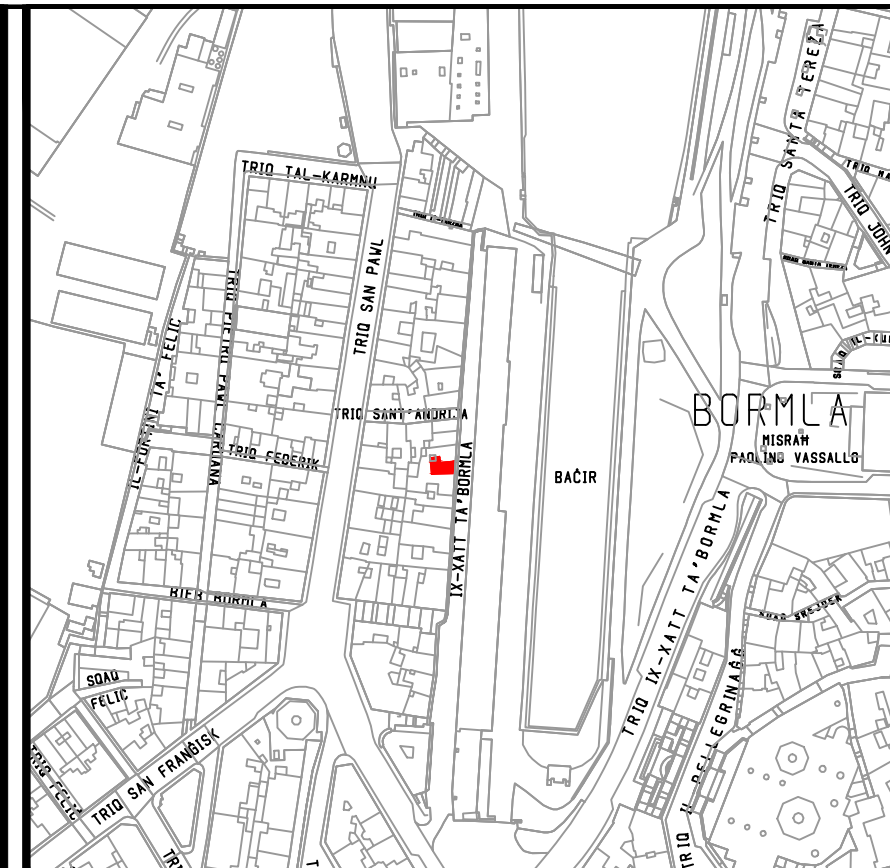

Site Plan
S.S. 5671

Scale 1:2500
Map Ref.: 56694
71182

PROPERTY NO : J56840
Area : 36.89m²

LANDS Authority
 Auberge de Baviere
 St. Sebastian Str, Valletta
 Phone (00356) 2295 3238/39/40/42
 Website
 landsauthority.org.mt
Estate Management & Business Development

Locality: **BORMLA**

P.D. No.: **2023_0515** Scale: **1 : 100**

File No.: **R / 0063 / 2000** Drawn by: **cianj014**

(sgd. J. Schembri)
A&CE
 Date : **12 th. September 2023**