
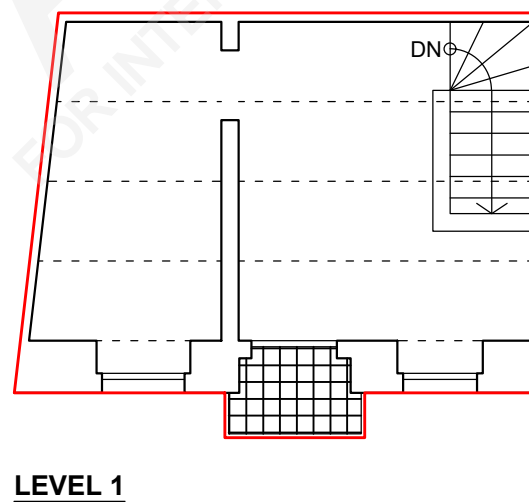
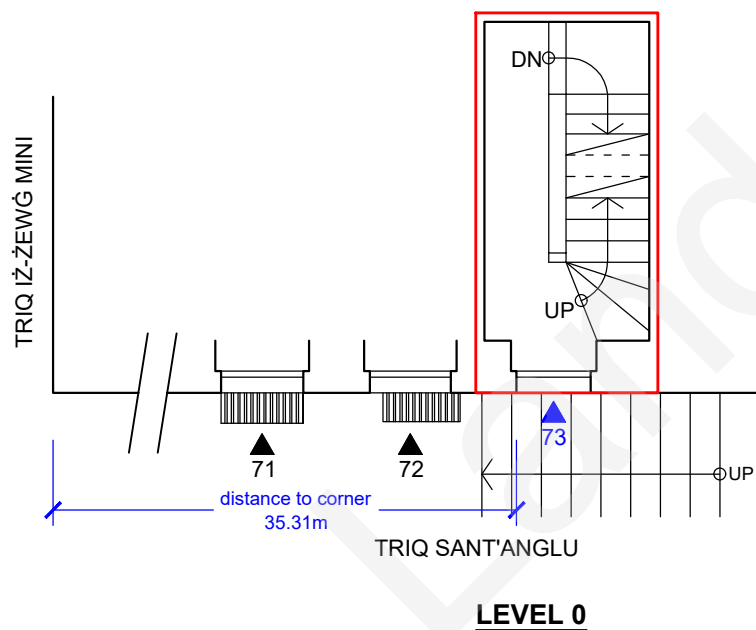
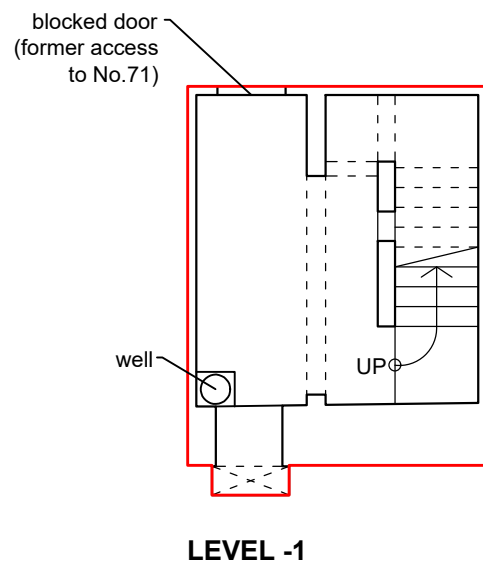
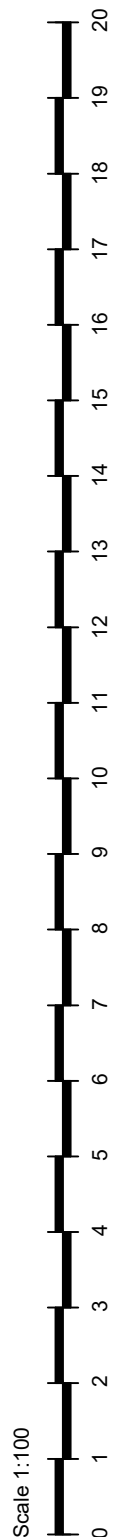


1A

**Premises No.73
Triq Sant'Anġlu
ISLA**

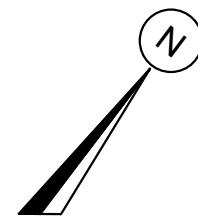

Id-D
tat-T

Site Plan
S.S. 5671

Scale 1:2500
Map Ref.: 56409
71981

Property No : **J56445**
Area Level -1: **20.3m²**
Area Level 0: **12.1m²**
Area Level 1: **34.7m²**




Auberge de Baviere
St. Sebastian Str, Valletta
Phone (00356) 2295 3238/39/40/42
Website landsauthority.org.mt

Estate Management & Business Development

Locality: ISLA	
P.D. No.: 2023_0361	Scale : 1 : 100
File No.: R/0265/1997	Drawn by : bugem151

A&CE **sgd (S. Scotto)**

Date : **22nd June, 2023**

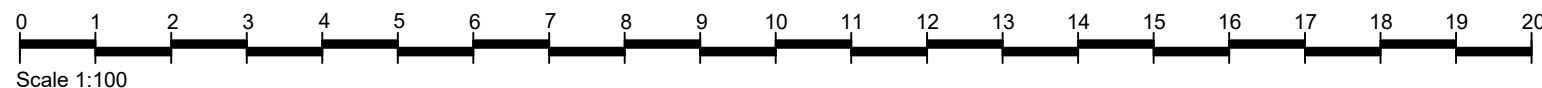

Site requested in GLA1/2022/1918. Extent checked and measured on-site in June 2023.