



5A

Site at
Vjal l-Indipendenza
c/w Triq id-Dawr
IL-MOSTA

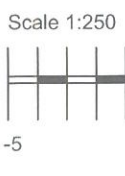

Site requested in GLA1/2022/1875. Extent interpreted from LD 39_74_2 and Basemap submitted by the Planning Authority.

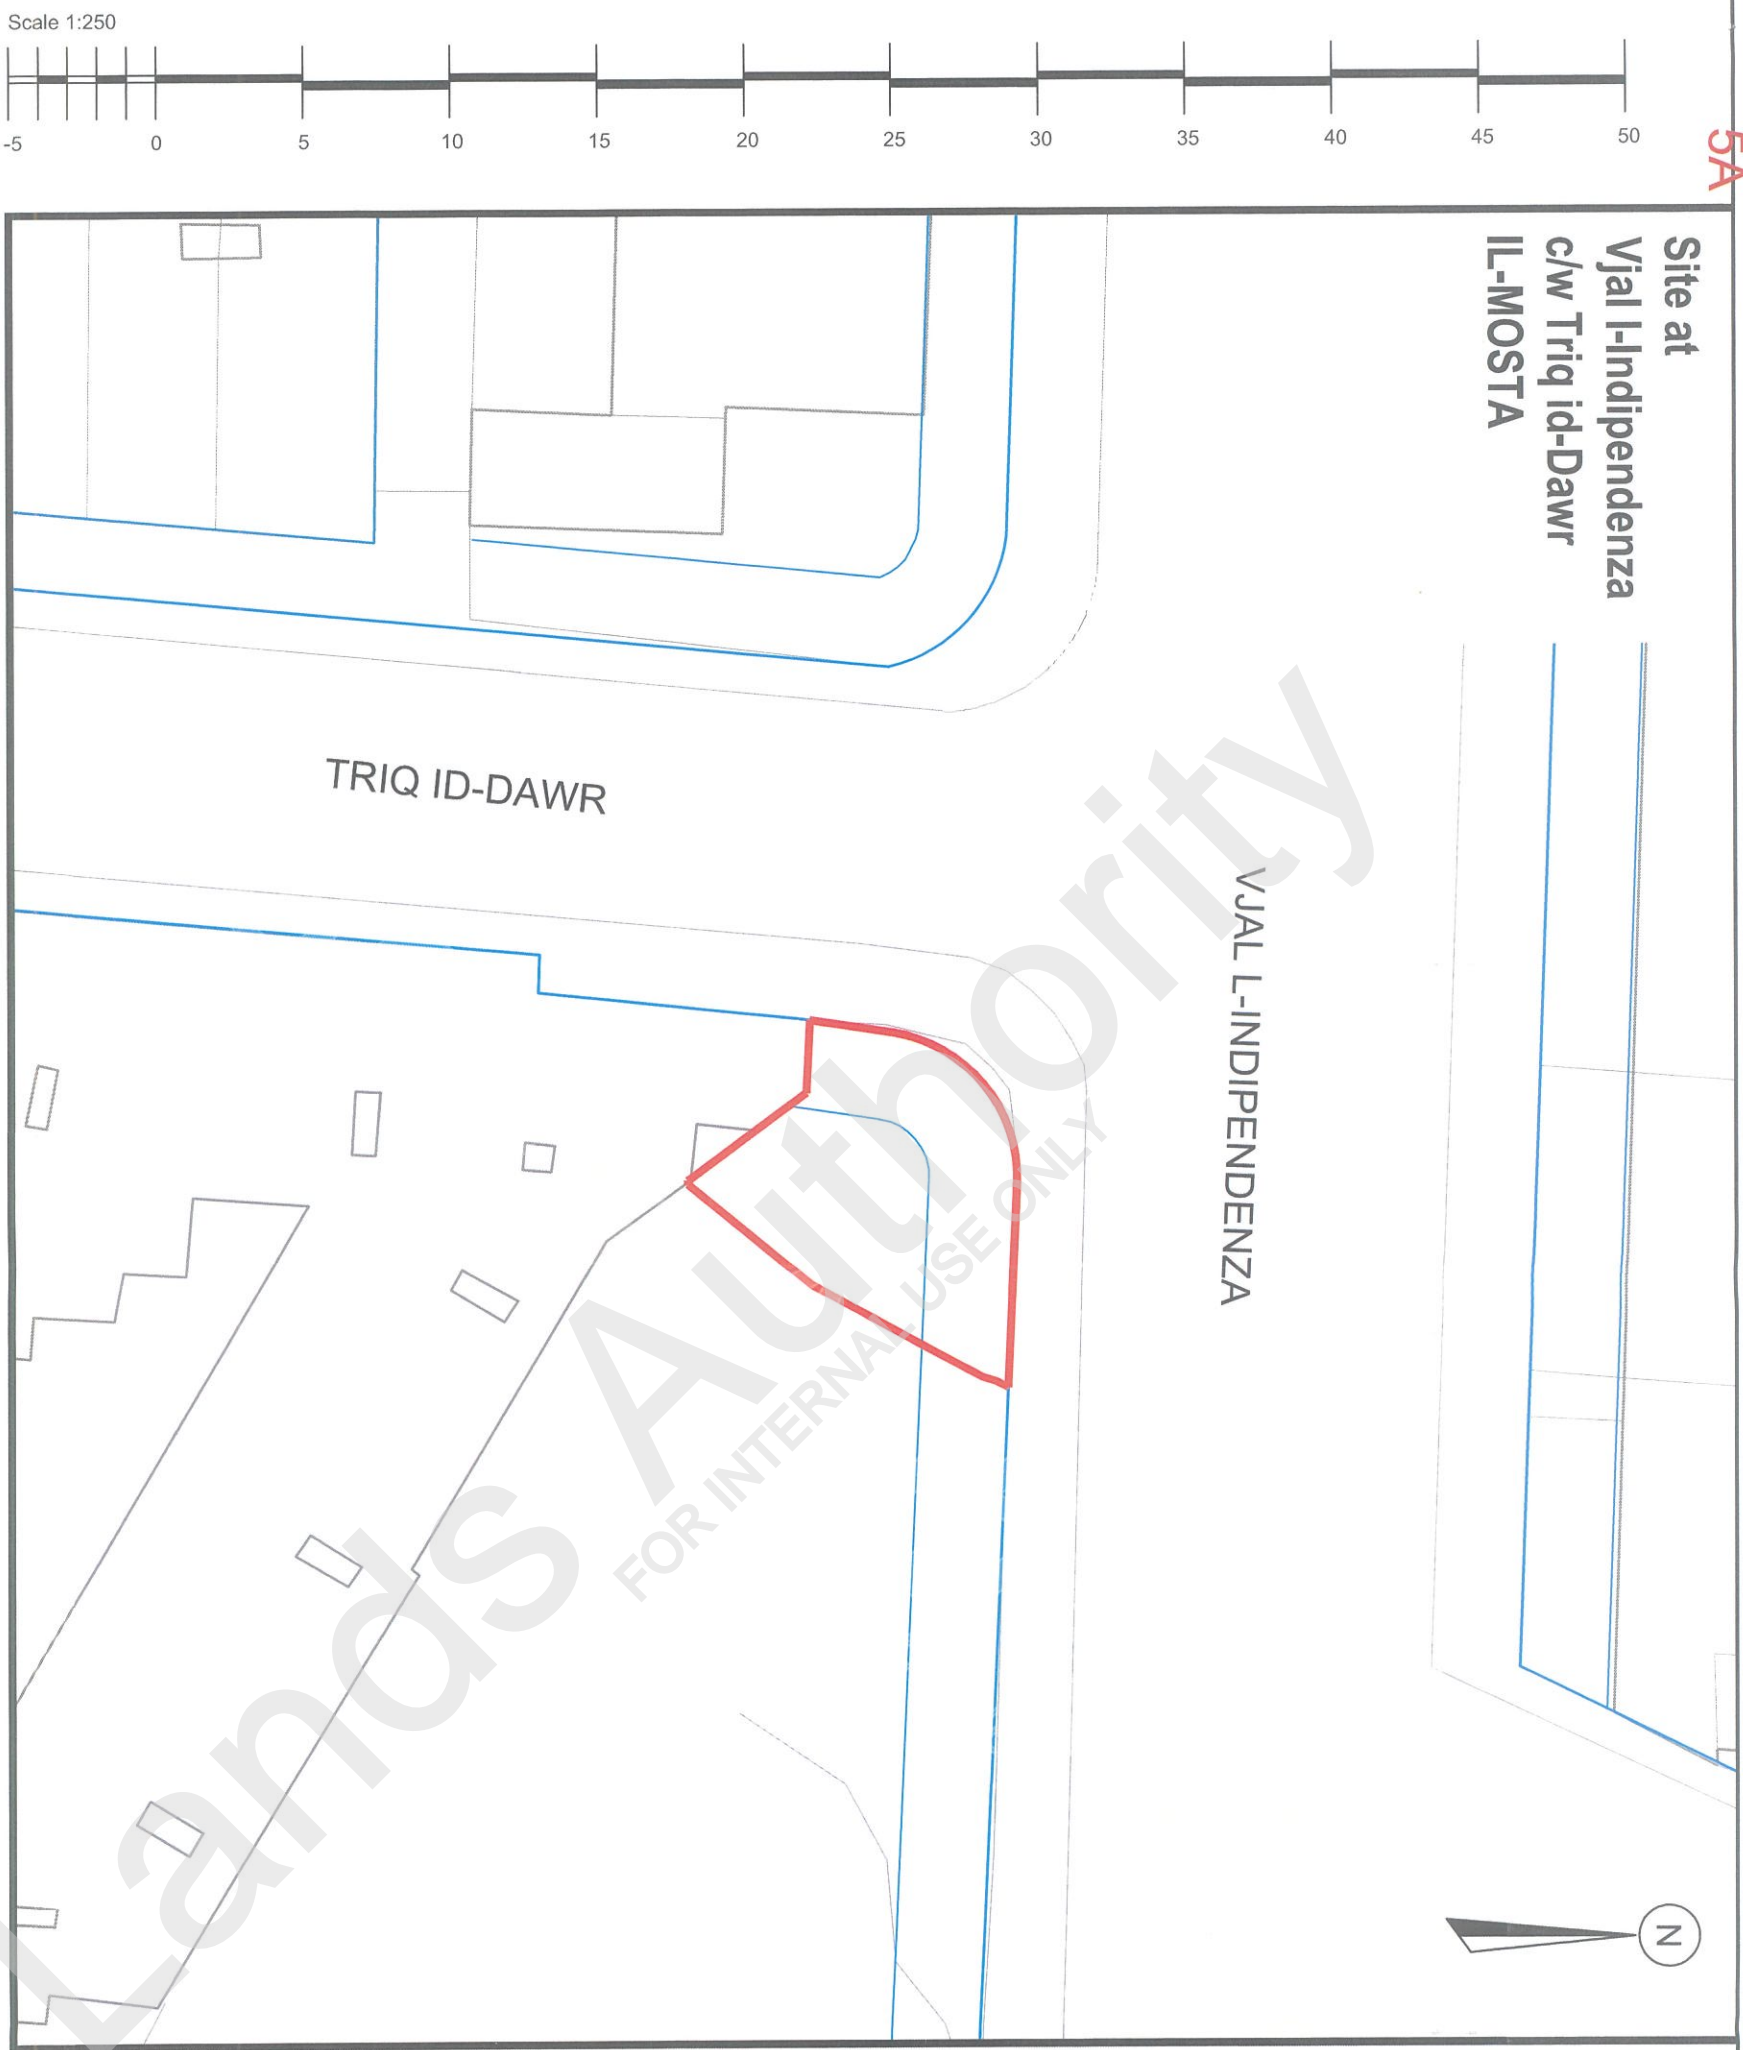

Site Plan
 S.S. 4873

Scale 1:2500
 Map Ref: 48404
 73801 (ED50) 448347
 3973604 (WGS84)

Property No : E292194
 Area : 82.6m²

- Official Planning Authority
- Front Garden Alignment
- Building Alignment



Estate Management & Business Development

Locality: IL-MOSTA

P.D. No.: 2023_593 Scale: 1 : 250

File No.: L/0377/2023 Drawn by: bugem151

A&CE sgd (J. Schembri)

Date: 12th October, 2023

19A