

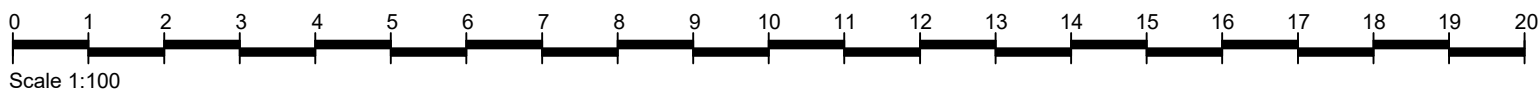


150

**Premises at  
Triq Ghajn Rihana  
I/o MOSTA**

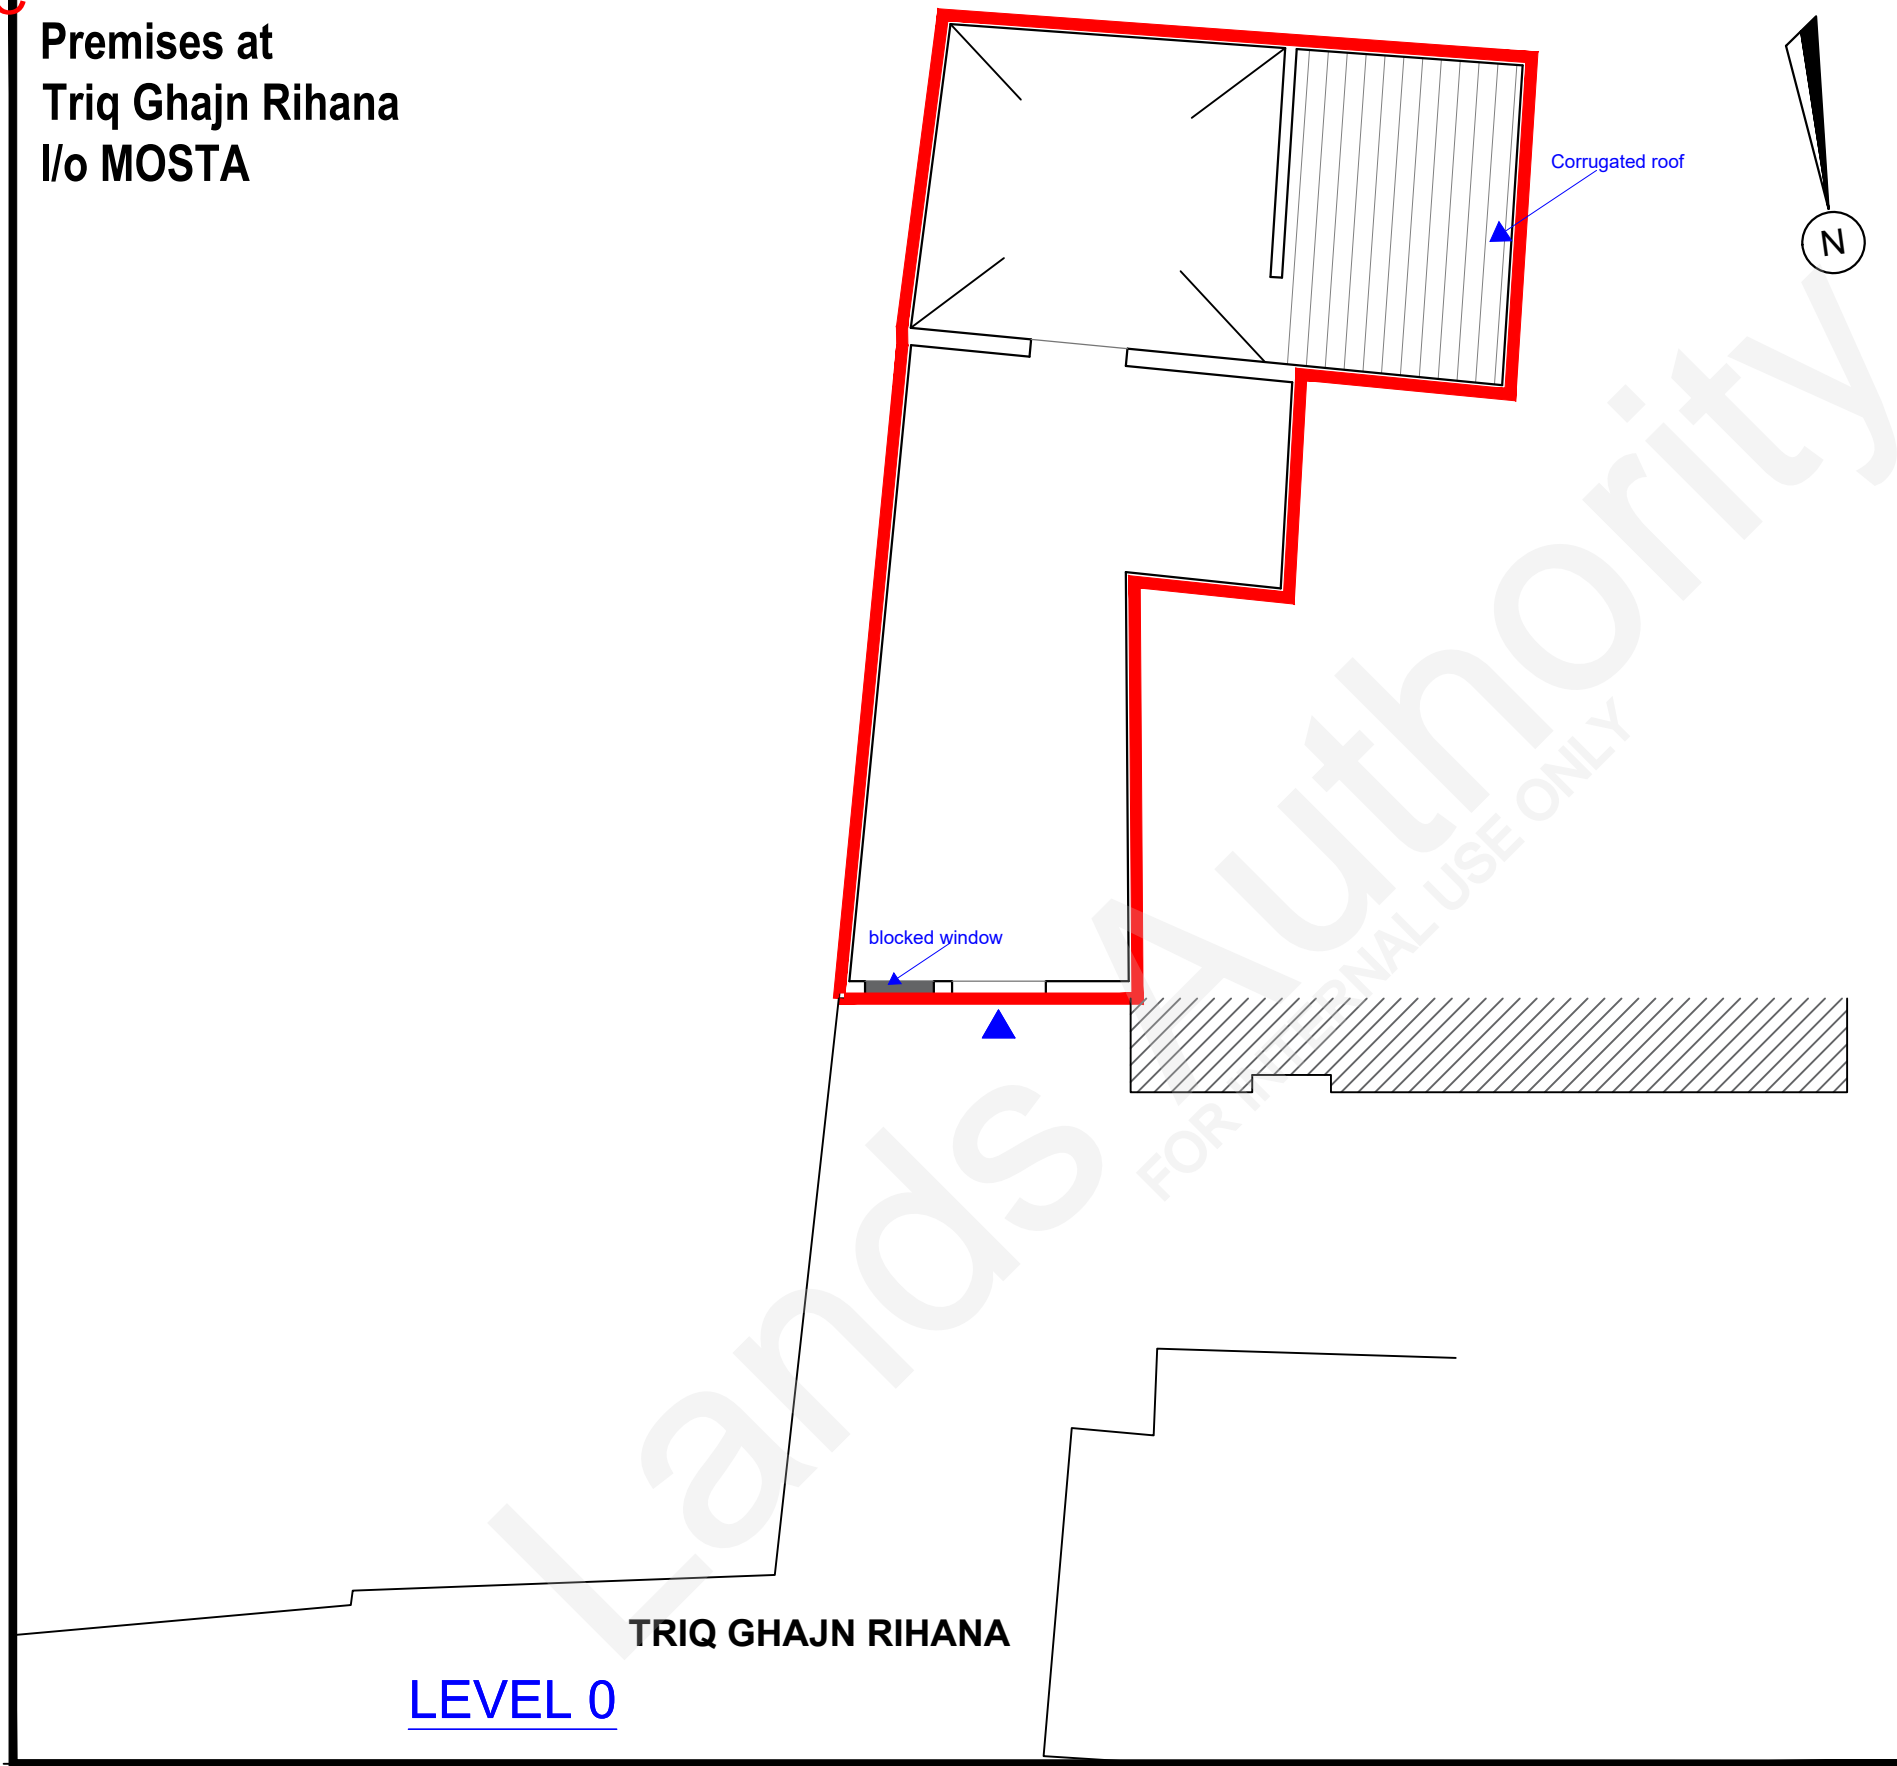

Site requested in GLA1/2022/1797. Extent checked and measured on-site in November 2023.

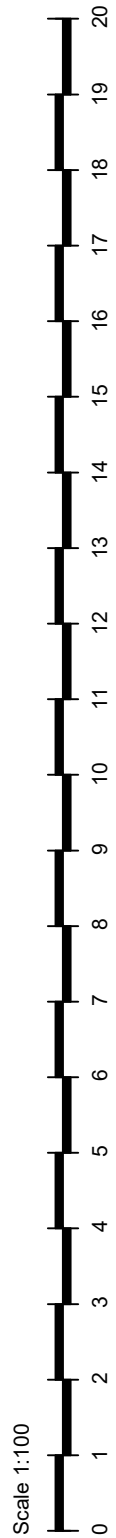

Site Plan  
S.S. 4675

Scale 1:2500  
Map Ref.: 47293  
75952 (ED50)

447236  
3975755 (WGS84)

Property No : **J213522**  
Area : **71.5m<sup>2</sup>**



Auberge de Baviere  
St. Sebastian Str, Valletta  
Phone (00356) 2295 3238/39/40/42  
Website landsauthority.org.mt

Estate Management & Business Development

Locality: <b>MOSTA</b>	
P.D. No.: <b>2023_720</b>	Scale : <b>1 : 100</b>
File No.: <b>A/1492/1997</b>	Drawn by : <b>mizzj131</b>

A&CE **sgd (J. Schembri)**

Date : **7th December 2023**