
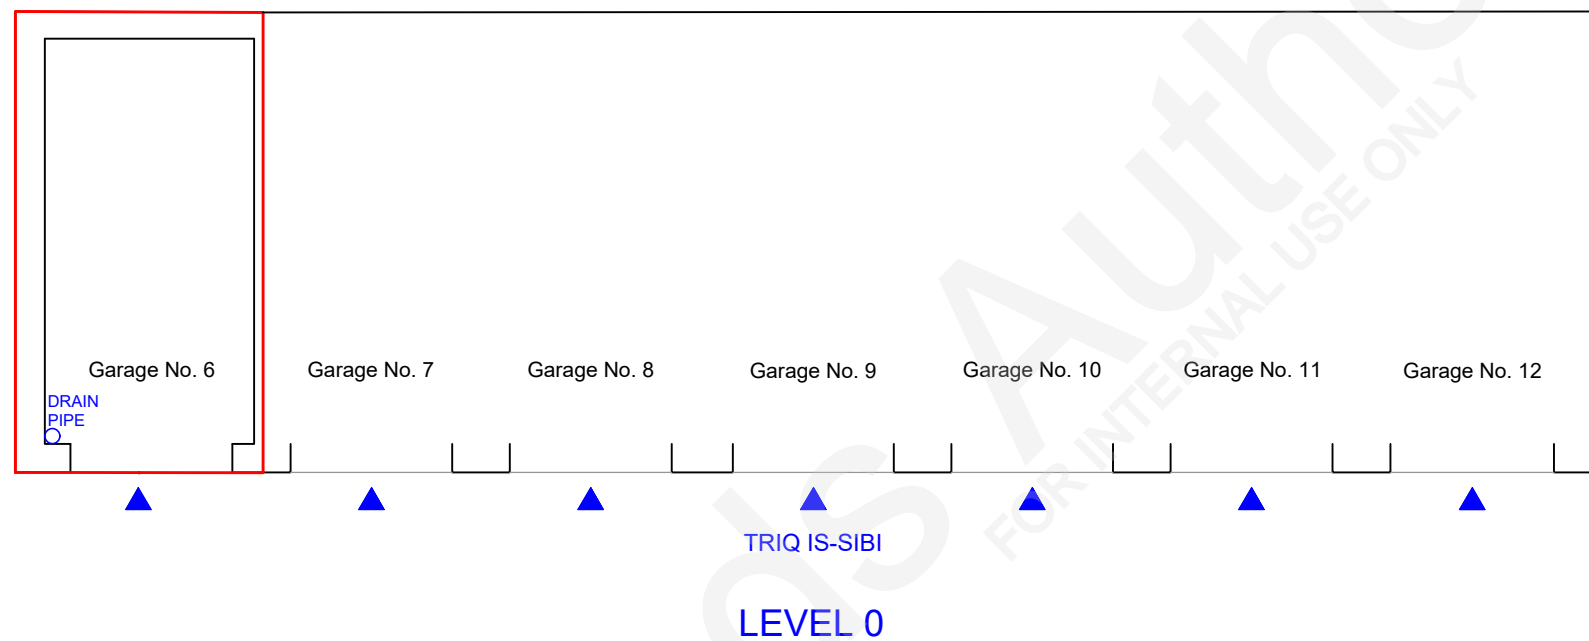


23B

**Garage No. 6
Triq is-Sibi
Rinella Housing Estate
KALKARA**

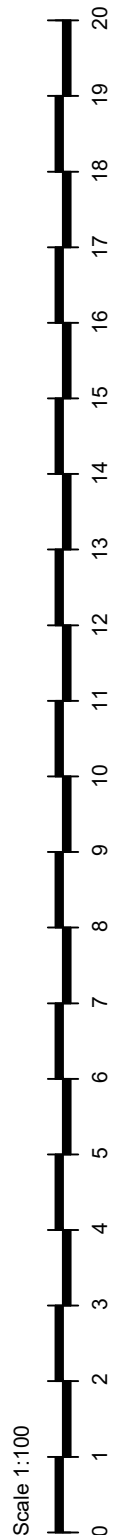

Site Plan
S.S. 5672


Scale 1:2500
Map Ref.: 57446 457389
72104 (ED50) 3971907 (WGS84)

Property No : **072475**
Area : **20m²** (Without Airspace)

LANDS Authority
Auberge de Baviere
St. Sebastian Str, Valletta
Phone (00356) 2295 3238/39/40/42
Website landsauthority.org.mt

Estate Management & Business Development

Locality: KALKARA	
P.D. No.: 77_84_1_6	Scale : 1 : 100
File No.: L/0512/1978/0006	Drawn by : mizzj131
A&CE sgd (J. Schembri)	f/ Chief Officer Estate Management & Business Development sgd (R. Demicoli)
Date : 23rd January 2024	Date : 23rd January 2024

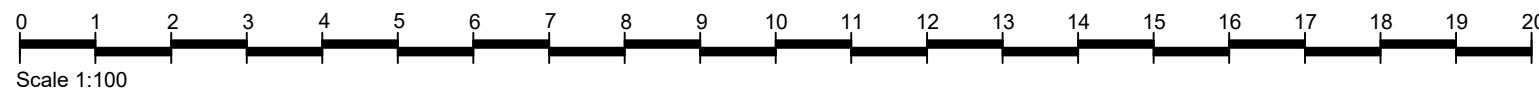

Extent checked and measured on-site in January 2024.