

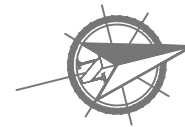



SHELTER off TRIQ IL-MEDITERRAN, VALLETTA.

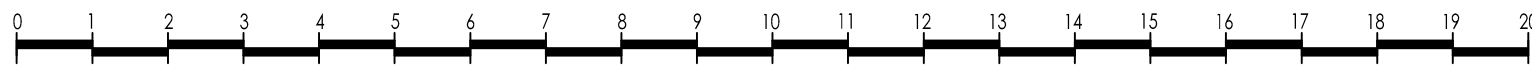

SCALE 1 : 100

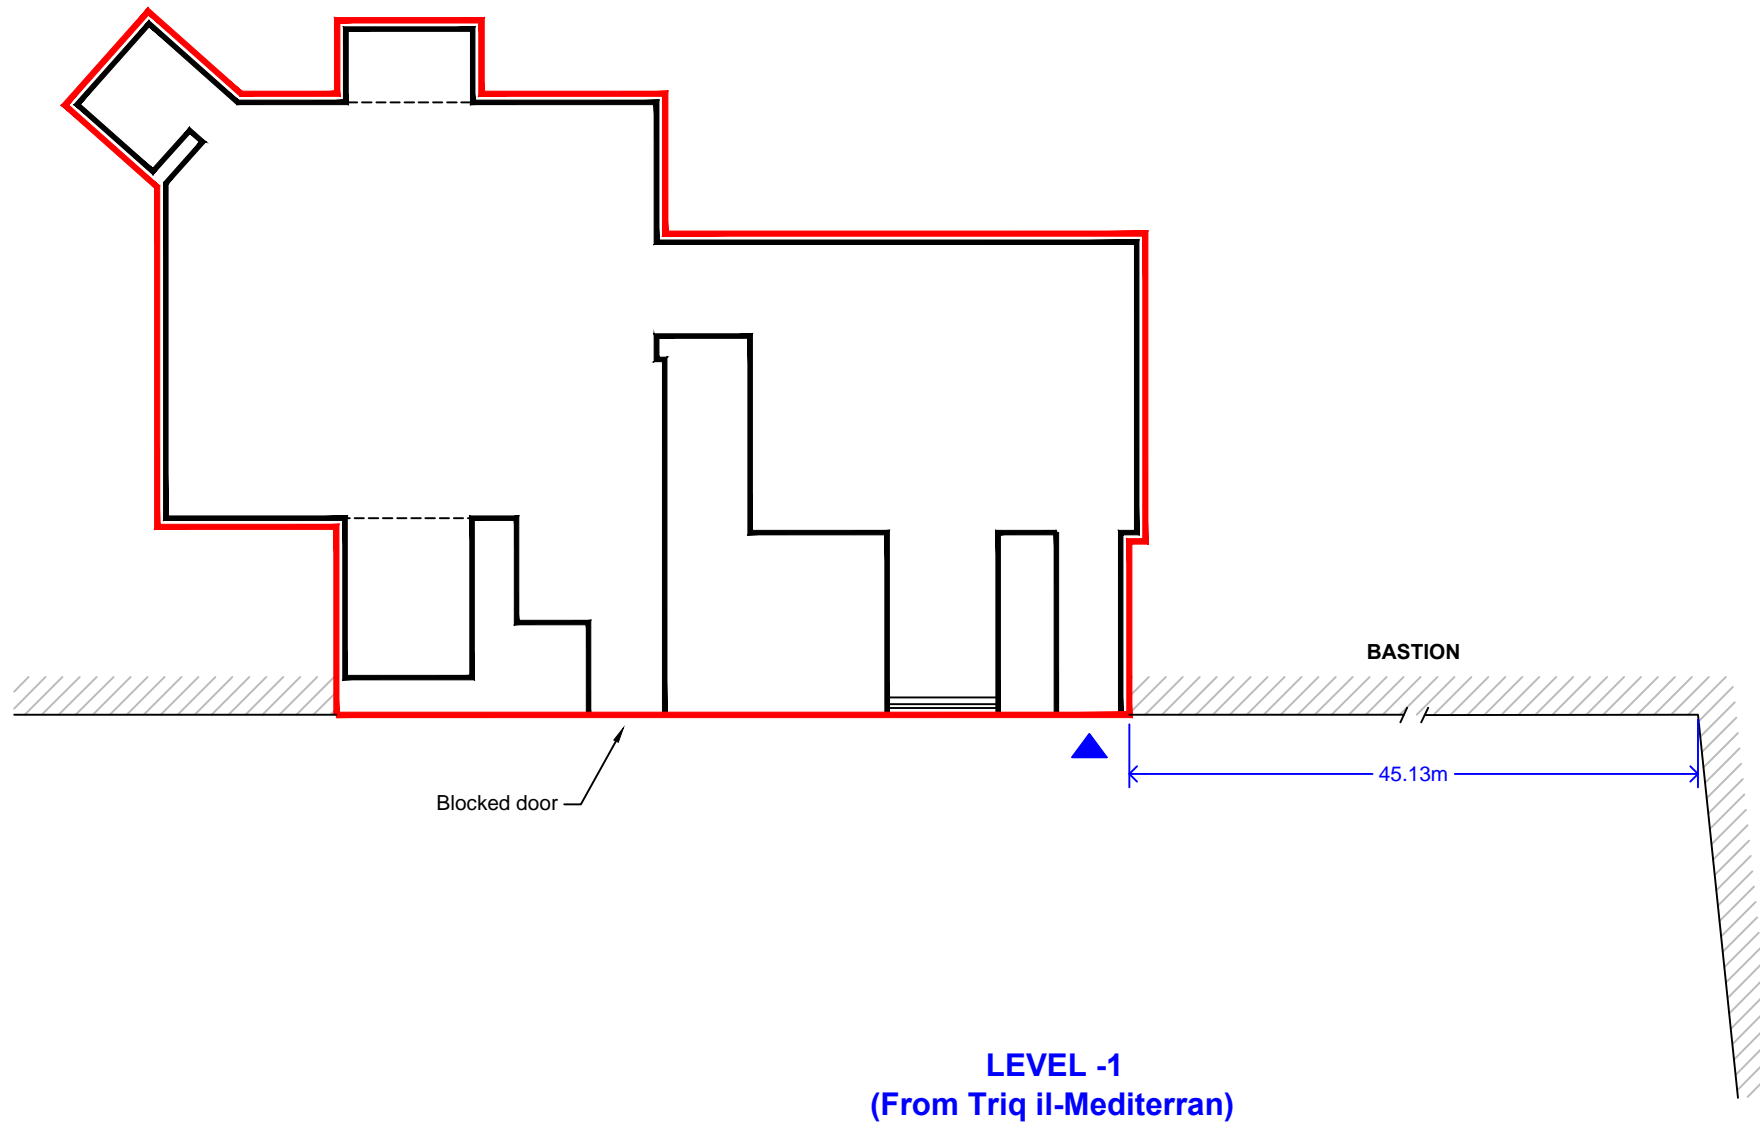

SCALE 1 : 100

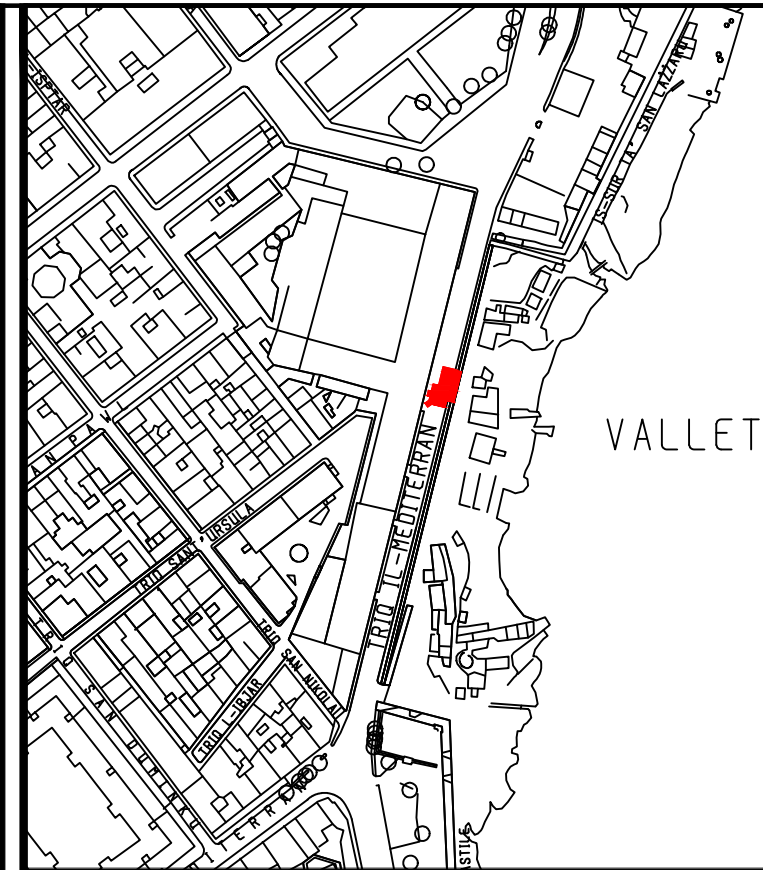

VALLETTA

Site Plan
S.S. 5673

Scale 1:2500
Map Ref.: 56588
73075

 Property No : 94832
Area : 93m²



Auberge de Baviere
St. Sebastian Str, Valletta
Phone (00356) 2295 3238/39/40/42
Website
landsauthority.org.mt

Estate Management & Business Development

Locality: VALLETTA	
P.D. No.: LD 124 / 66 / A	Scale : 1 : 100
File No.: L 288 / 65	Drawn by : cianj014

(sgd. S. Scotto)

A&CE

Date : **21 st August 2020**