


**SITE AT
TA' GIORNI HOUSING ESTATE
SAN GILJAN**

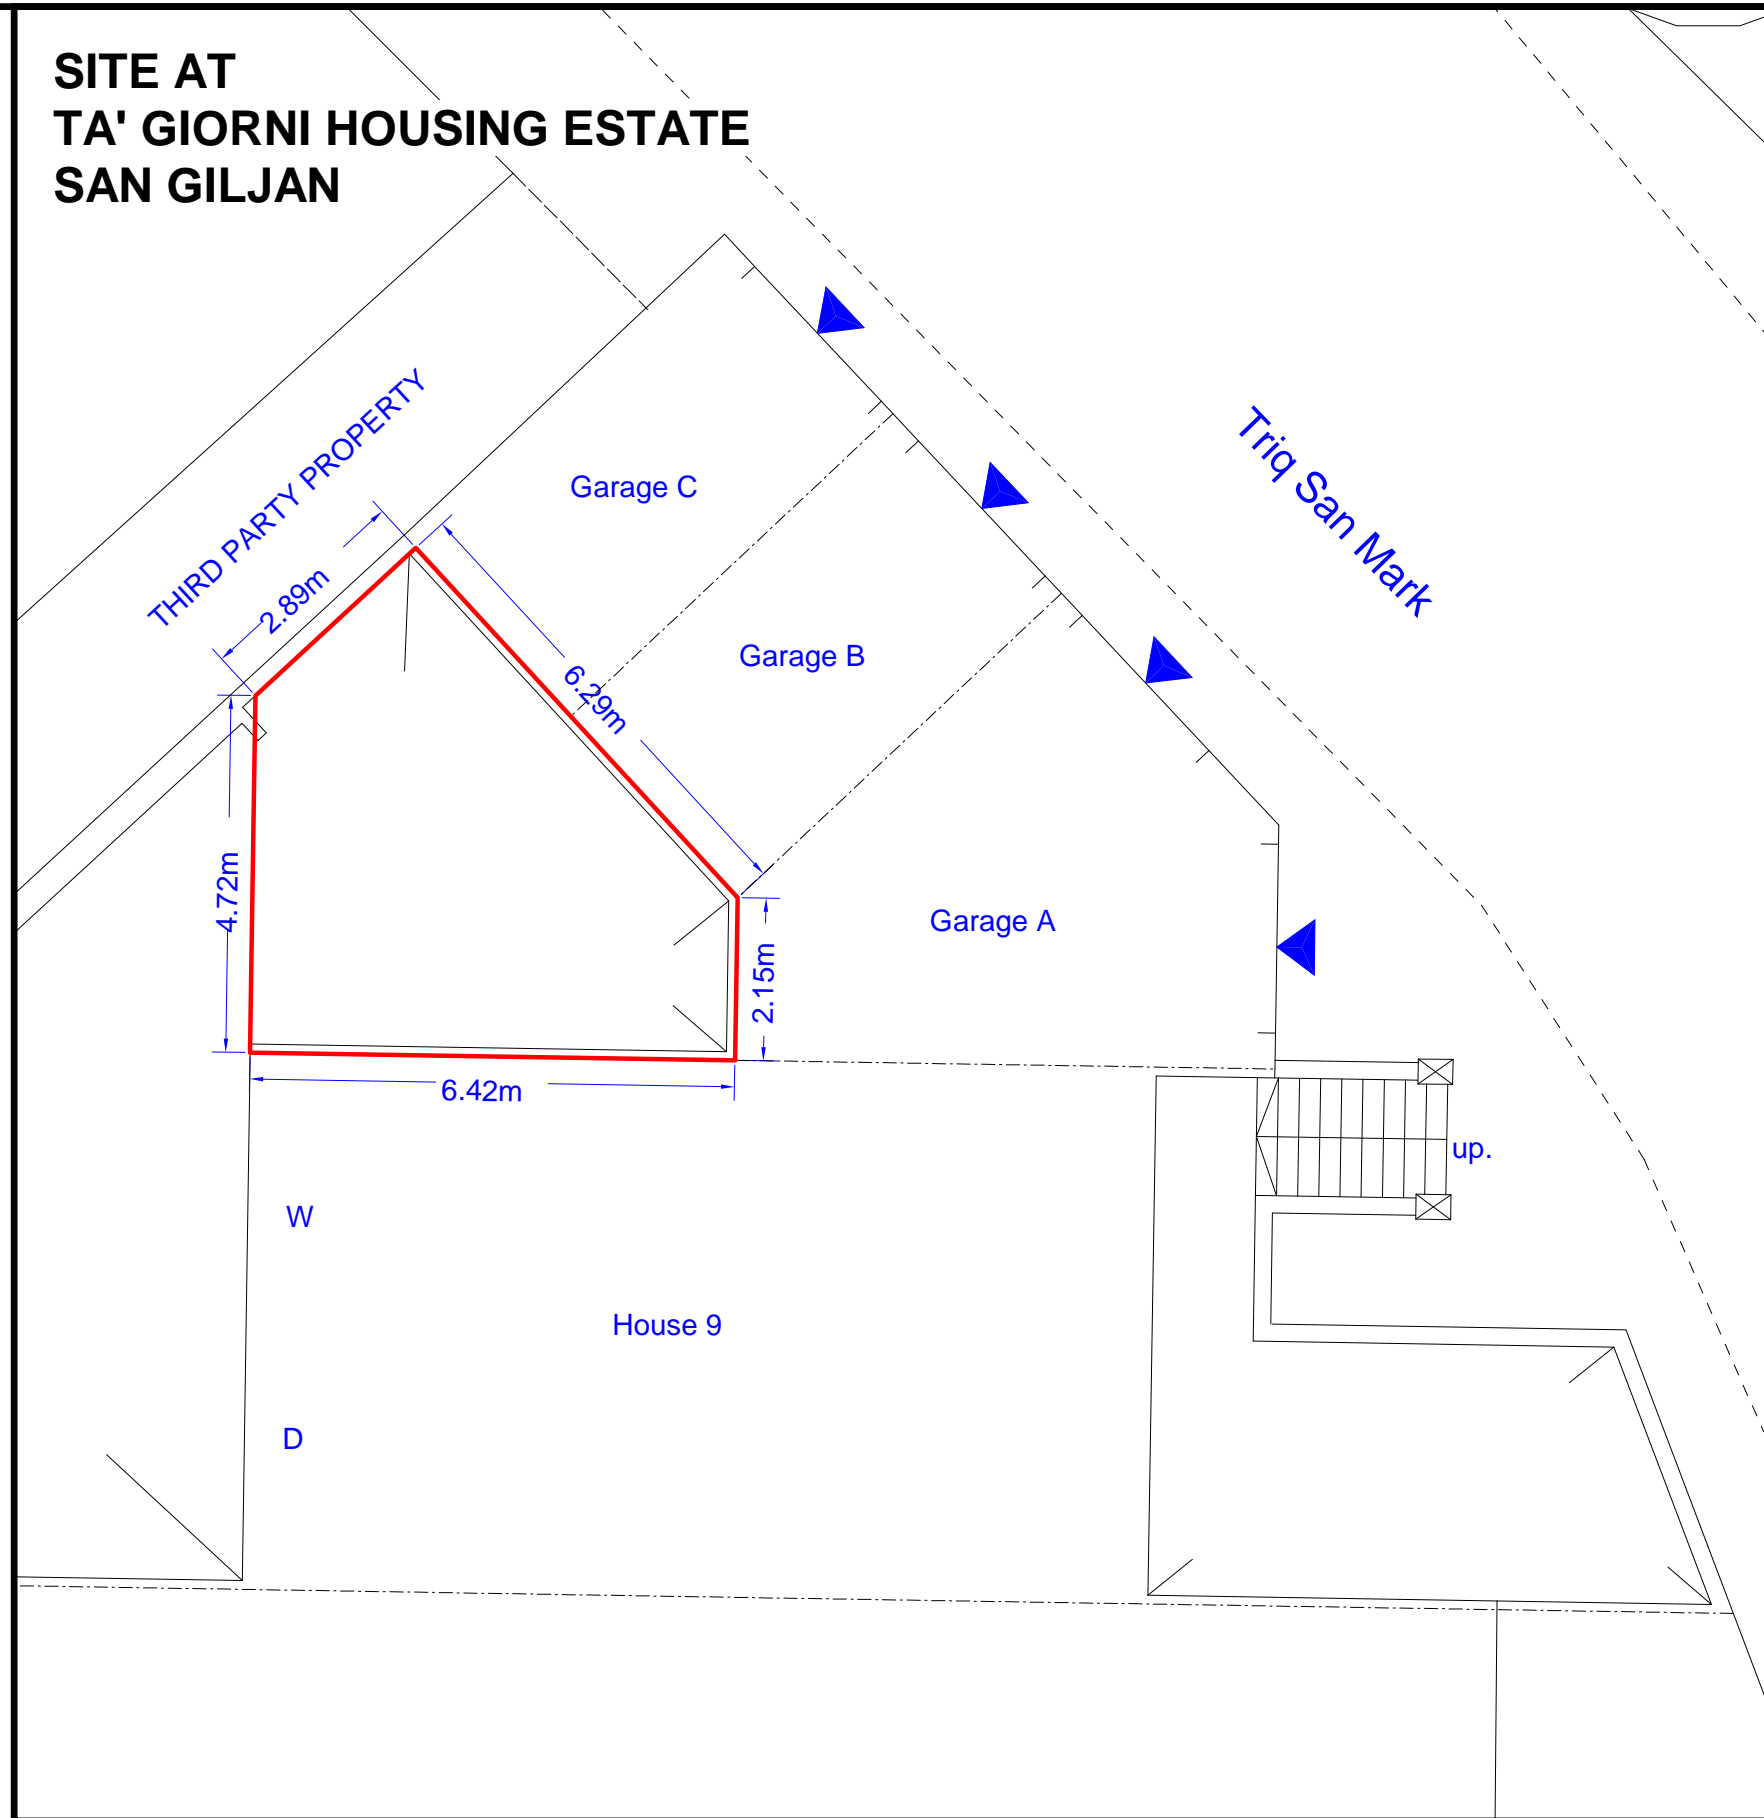


Scale 1:100



Scale 1:100

CHECKED ON SITE FEBRUARY 2010

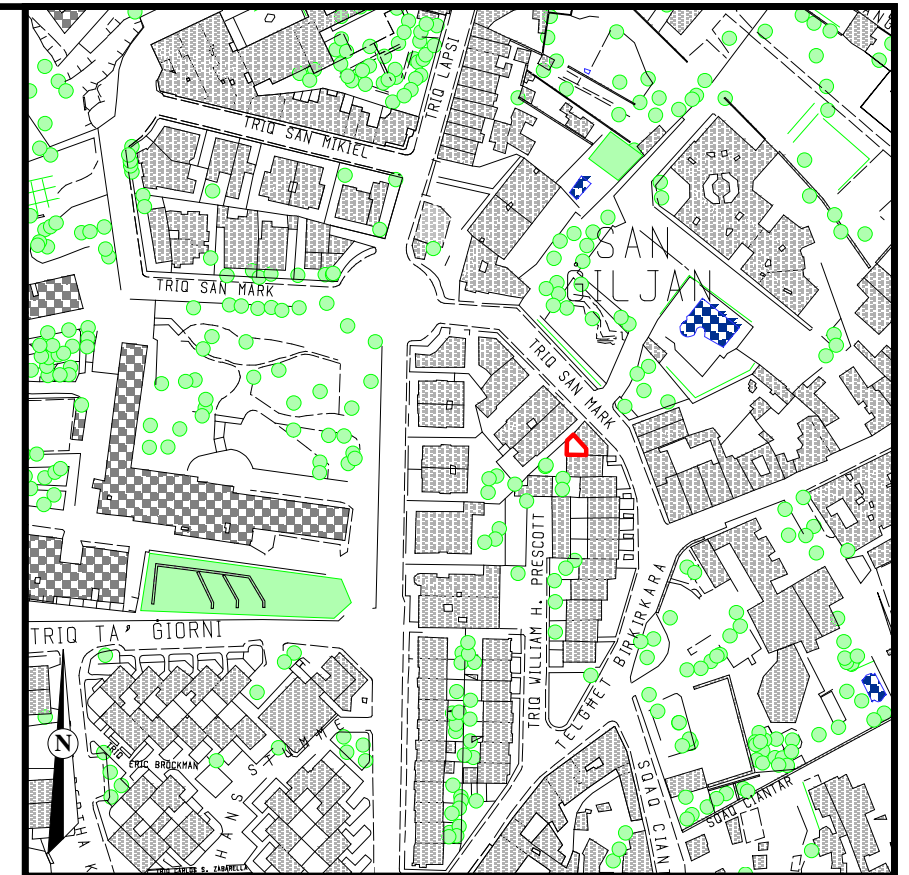

Site Plan
S.S. 5474

Scale 1:2500
Map Ref. 54058
74812



PROPERTY No.: 52521
AREA : 31m²

**GOVERNMENT PROPERTY DIVISION
ESTATE MANAGEMENT DEPARTMENT**

LOCALITY: SAN GILJAN

P.D. No: 216_81_13_B

SCALE 1:100

FILE: 737/88

**DRAWN BY:
CAMIP013**

(sgd. S. Scotto)

(sgd. A. Mifsud)

**A&CE
DATE: 02/02/2010**

**A/Director Estate Management
DATE: 02/02/2010**