
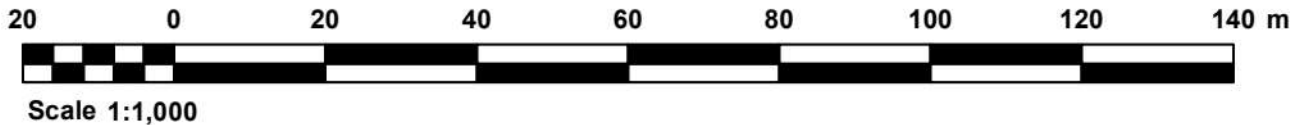



41A

Site & structures at
L-Imwiegel
I/o ZURRIEQ

L-Imwiegel

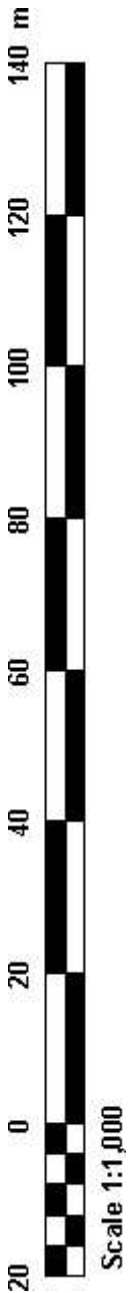

Extent interpreted from PD 2019_0075.

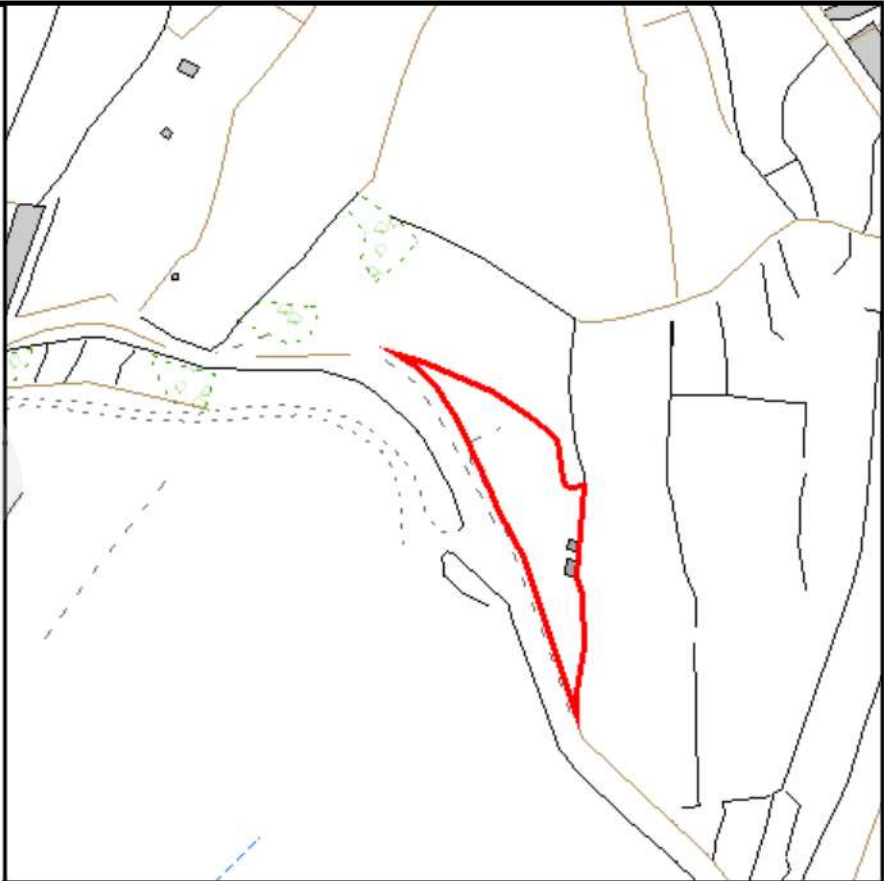

Site Plan Scale: 1:2500
S.S. 5264 Map Ref. X:53280 X:453223
Y:64015 (ED50)Y:3963818 (WGS84)



Property No. E269492
Area: 2,015m²

Site is subject to any existing servitudes.



**LANDS
Authority**

Estate Management & Business Development

Auberge de Baviere
St. Sebastian Str, Valletta
Phone (00356) 2295 3238/39/40/42
Website landsauthority.org.mt

Locality: **ZURRIEQ**

P.D. No.: **2019_0075_A** Scale: **1:1000**

File No.: **L/0042/2017** Drawn by: **mizzj131**

(sgd. S. Scotto) (sgd. M. Bonnano)

A&CE f/Chief Officer - Estate Management & Business Development
Date: 24/03/2025 Date: 24/03/2025