

24A


NO. 6,
SQAQ SANT' ELIJA,
SLIEMA.




Scale 1:100



Scale 1:100

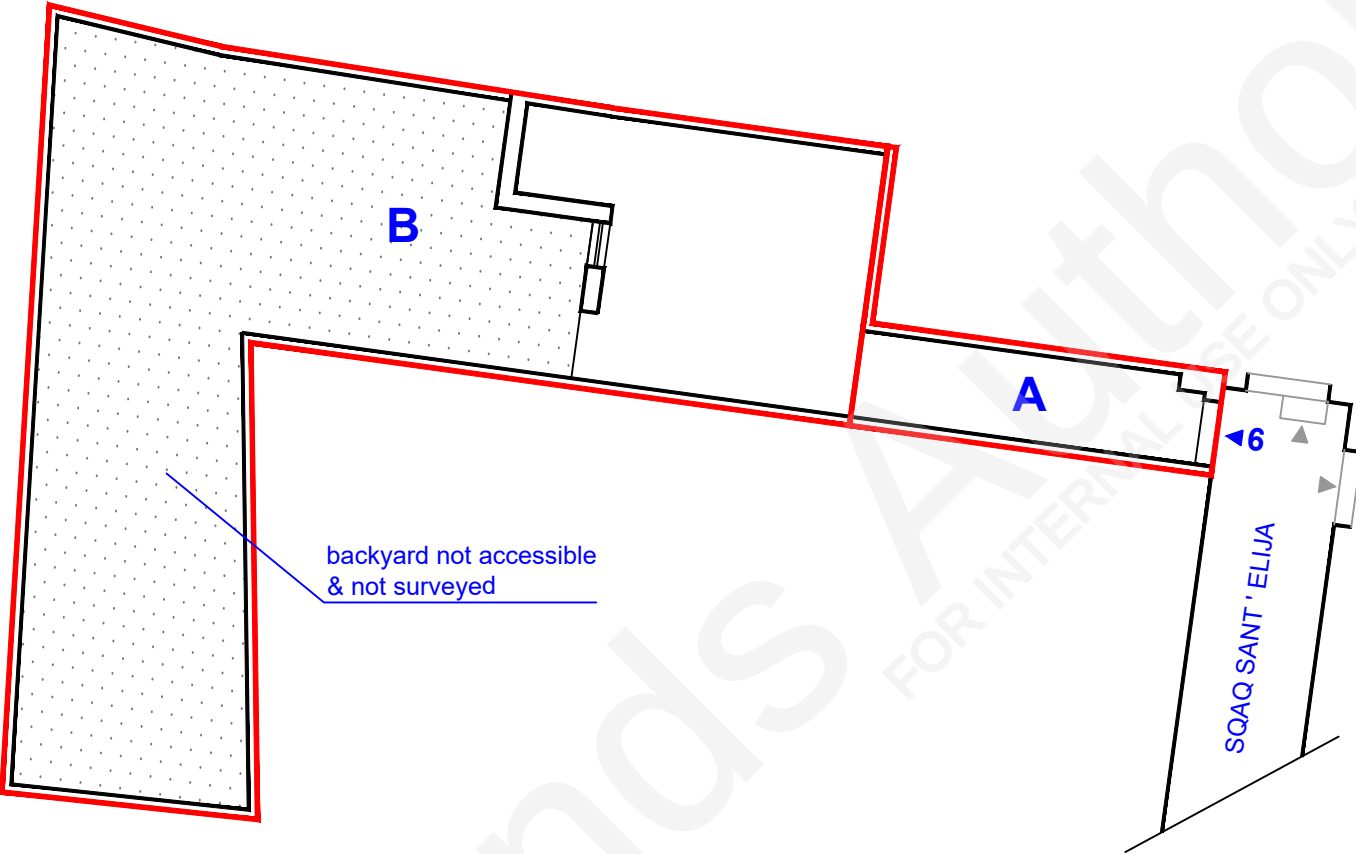

LEVEL 0

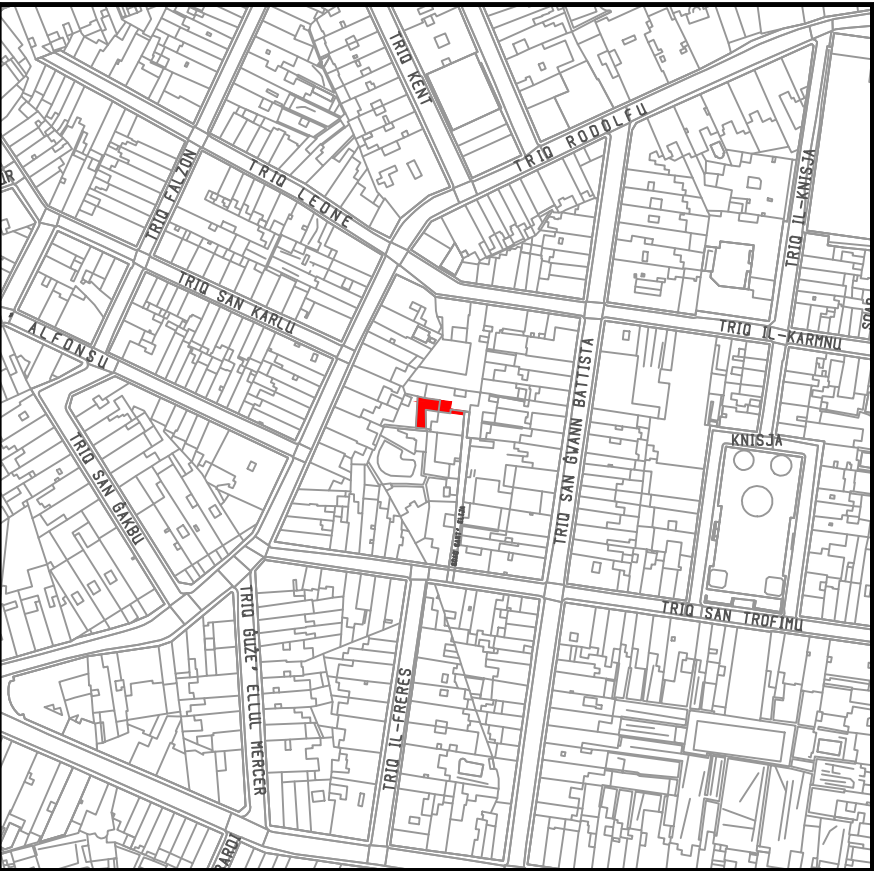

Site Plan
S.S. 5474

Scale 1:2500
Map Ref.: 54906
74389 (ED50)

454848
3974192 (WGS84)

Property No : J50484

- A

Area : 7m²
(Level 0 and subterrain only)
- B

Area : 62m²
(All levels)

Note : The area which was not surveyed was interpreted from 2018 basemap and from documents in file T/0238/2002.



LANDS
Authority

Auberge de Baviere
St. Sebastion Str, Valletta
Phone (00356) 2295 3238/39/40/42
Website
landsauthority.org.mt

Estate Management & Business Development

Locality: SLIEMA			
P.D. No.:	2023_0089_A	Scale :	1 : 100
File No.:	T/0238/2002	Drawn by :	bonam051
A&CE	sgd (J. Schembri)	f/ Chief Officer Estate Management & Business Development	sgd (M. Bonanno)
Date :	11th March, 2025	Date :	11th March, 2025

ONLY PART OF THE PREMISES WAS ACCESSIBLE. CHECKED ON SITE ON FEBRUARY 2023.