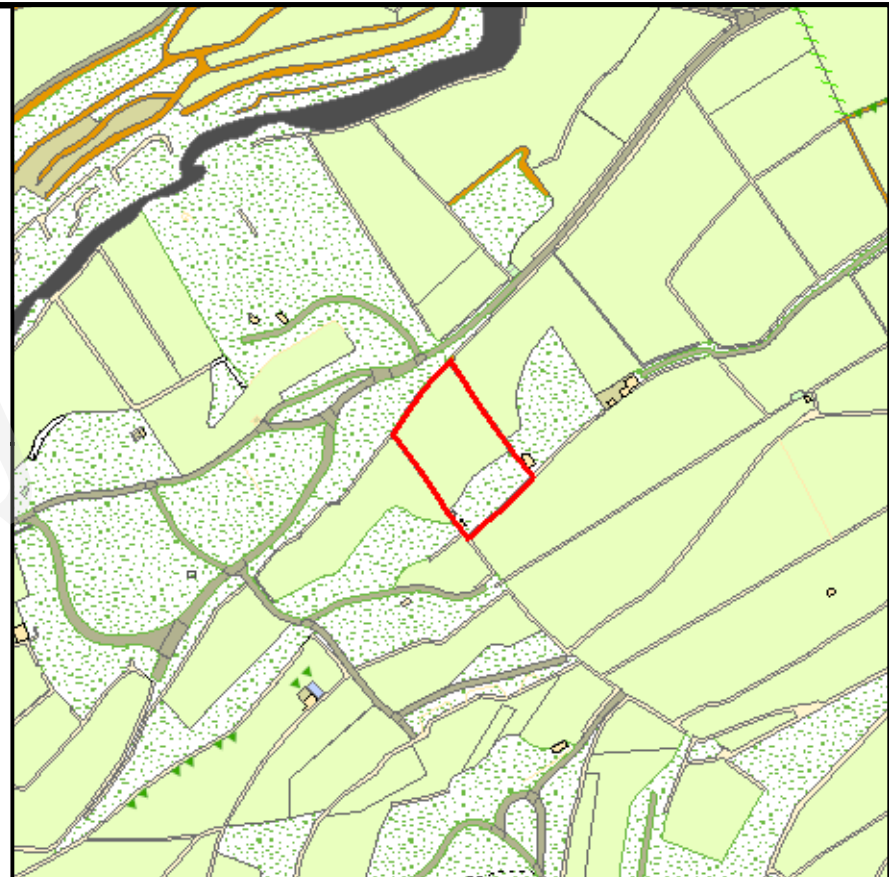
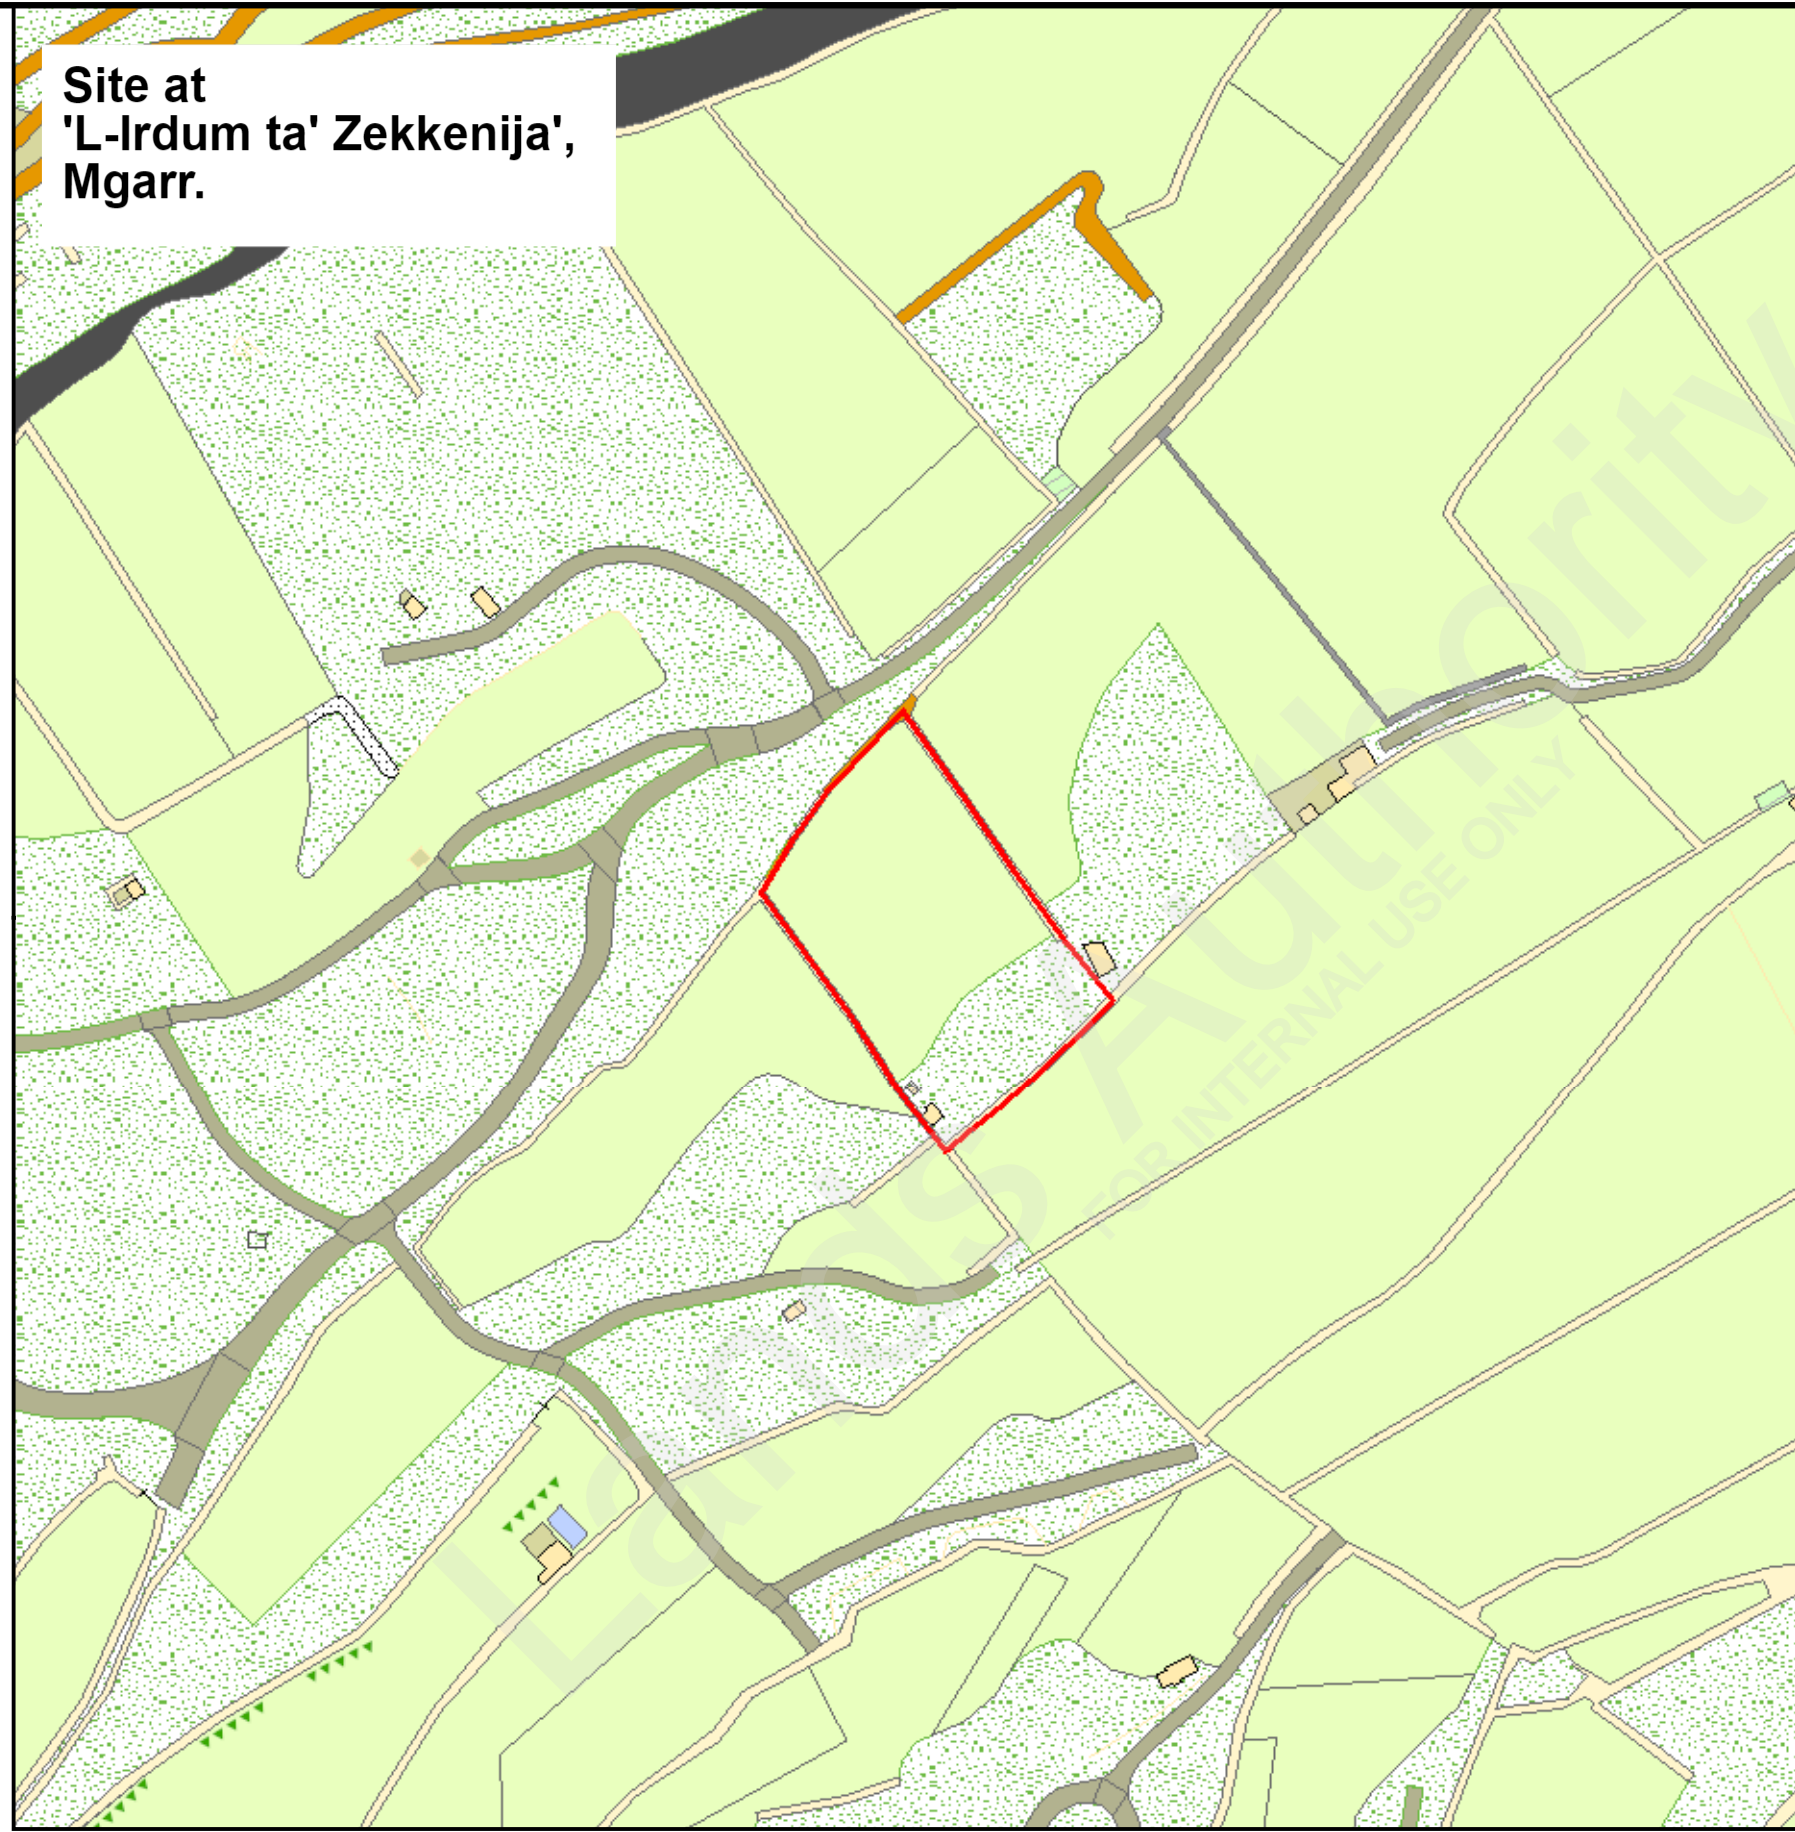
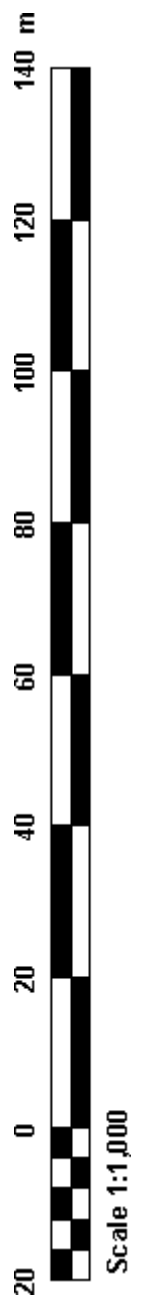

 


6A

Site at
'L-Irdum ta' Zekkenija',
Mgarr.



Site Plan Scale: 1:2500
S.S. 4074 Map Ref. X:41703 X:441645
Y:74441 (ED50) Y:3974245 (WGS84)

  Property No: J292806
Area : 1,330m²

Site is subject to any existing servitudes.

 **LANDS Authority**
Estate Management & Business Development

Auberge de Baviere
St. Sebastian Str, Valletta
Phone (00356) 2295 3238/39/40/42
Website landsauthority.org.mt

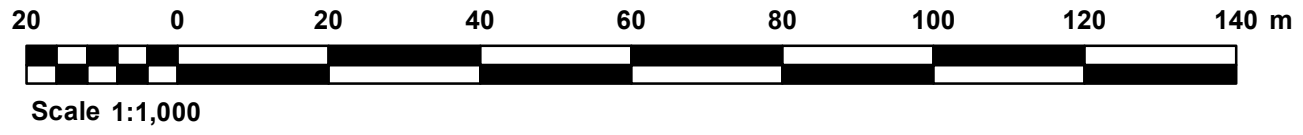
Locality: **MGARR**

P.D. No.: **2024_0967** Scale: **1:1000**

File No.: **T/0368/2001/0001** Drawn by: **cianj014**

(sgd. J. Schembri) (sgd. M. Bugeja)

A&CE f/Chief Officer - Estate Management & Business Development
Date: 12/09/2024 Date: 12/09/2024



Interpreted from plan submitted by applicant and 2018 basemap (GLA1/2024/0111)