

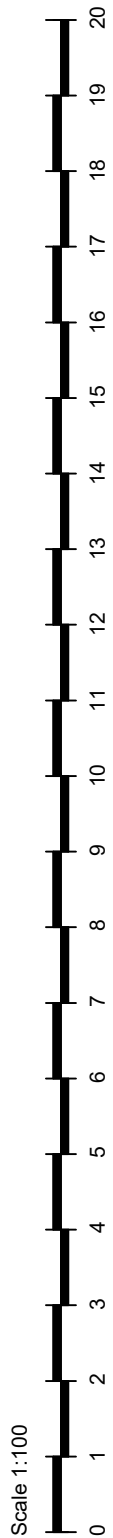
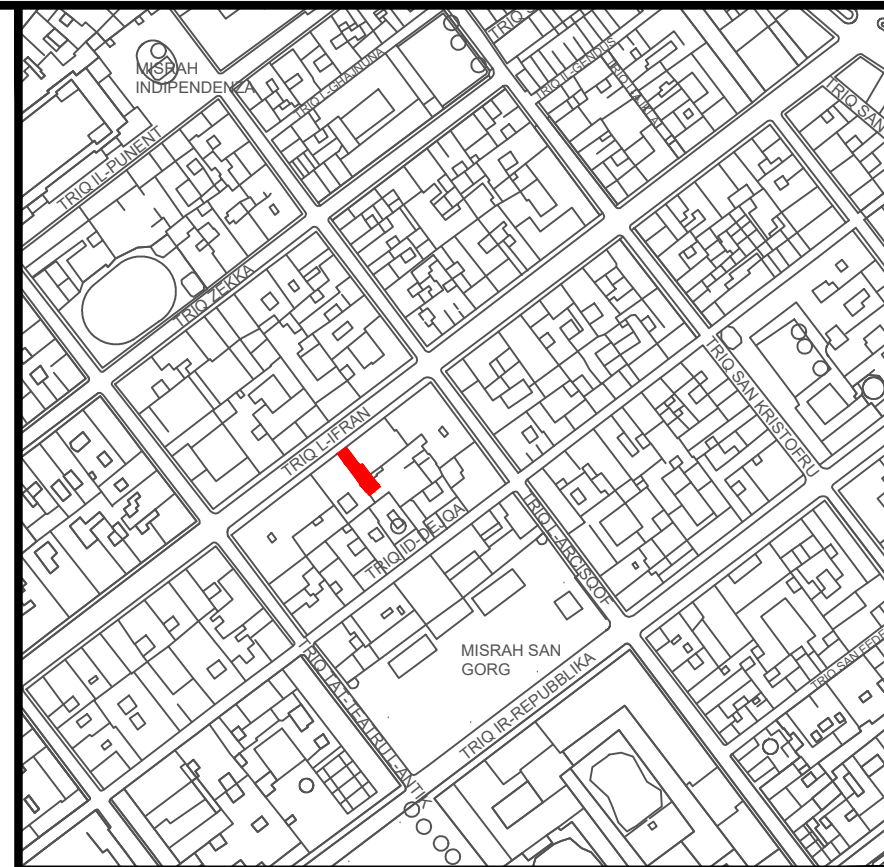


7A

**Shop No. 9  
Door No. 151  
Triq L-lfran  
Valletta**

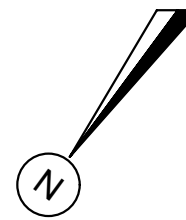

Triq L-Arcisqof

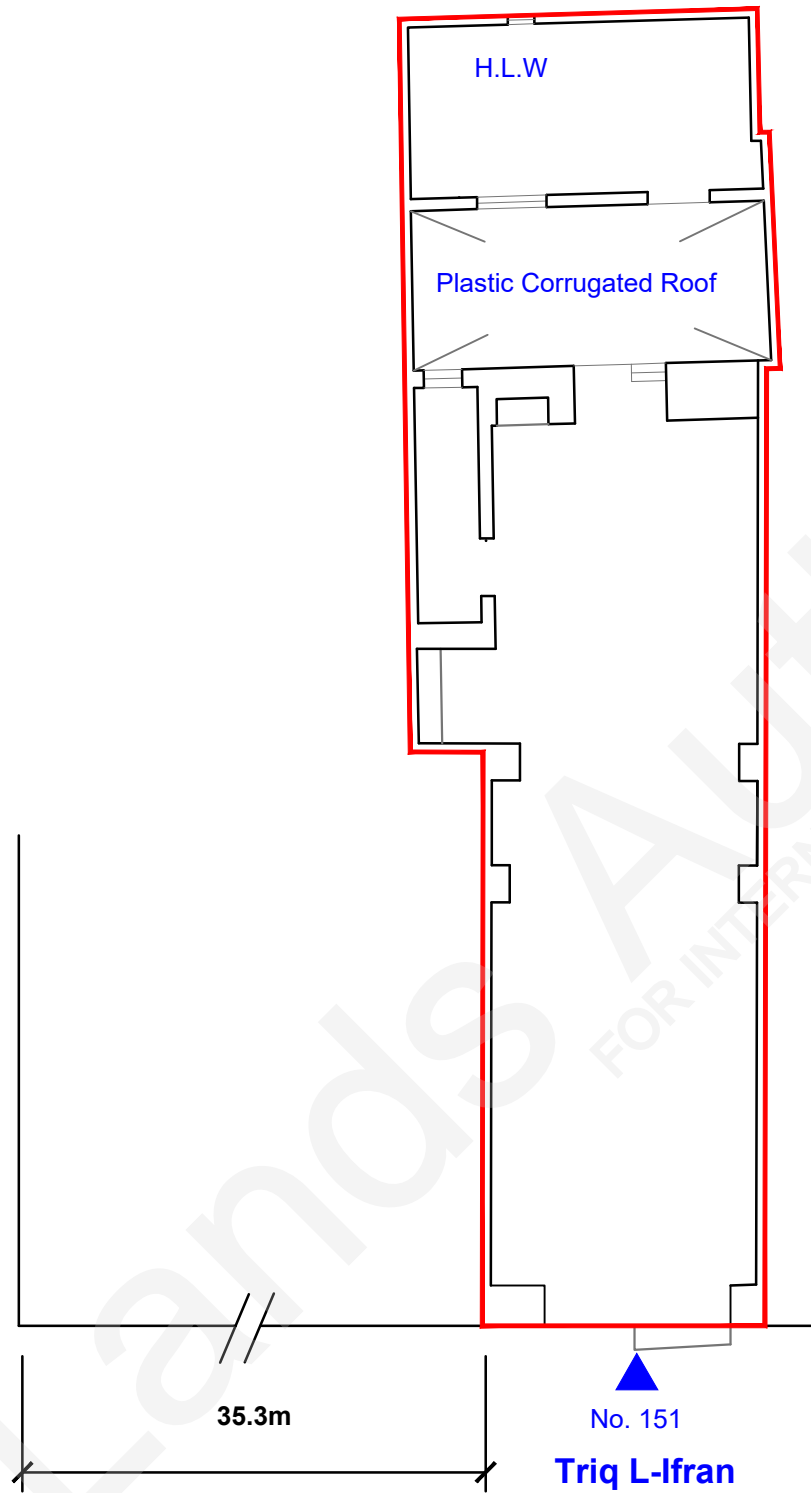

Site Plan  
S.S. 5673

Scale 1:2500  
Map Ref.: 56118  
73130

 Property No : 68855  
Area : 75.3m<sup>2</sup>




Auberge de Baviere  
St. Sebastian Str, Valletta  
Phone (00356) 2295 3238/39/40/42  
Website landsauthority.org.mt

**Estate Management & Business Development**

Locality: <b>VALLETTA</b>	
P.D. No.: <b>68_90_A</b>	Scale : <b>1 : 100</b>
File No.: <b>L/0655/1974/0009</b>	Drawn by : <b>mizzj131</b>

**A&CE** sgd (J. Schembri)  
Date : **27th June 2022**

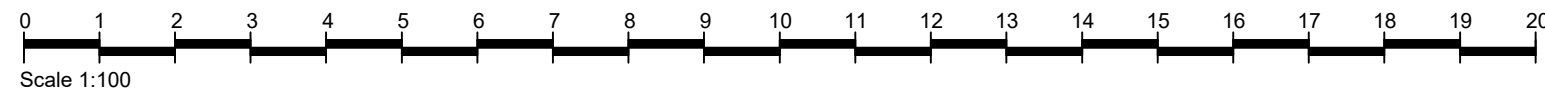

Extent checked and measured on-site in June 2022.