

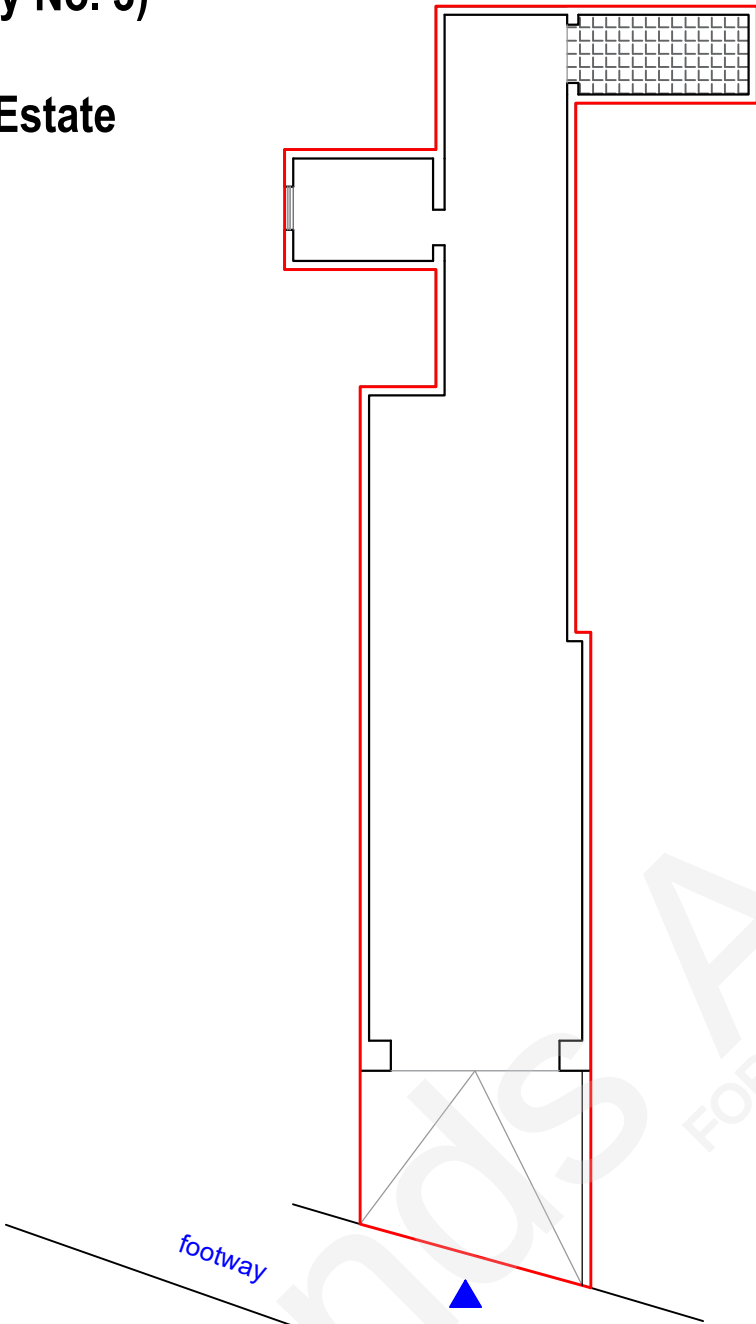


34A


Garage No.6 (formerly No. 3)
Entrance C
Wied Hesri Housing Estate
Triq Dun Anton Vella
SIGGIEWI

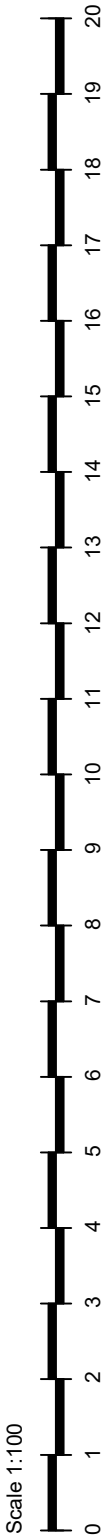

PLAN

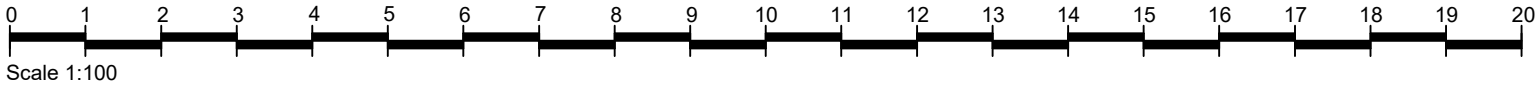

Site requested as per GLA1/2023/0148. Extent interpreted from LD 248/91/5.

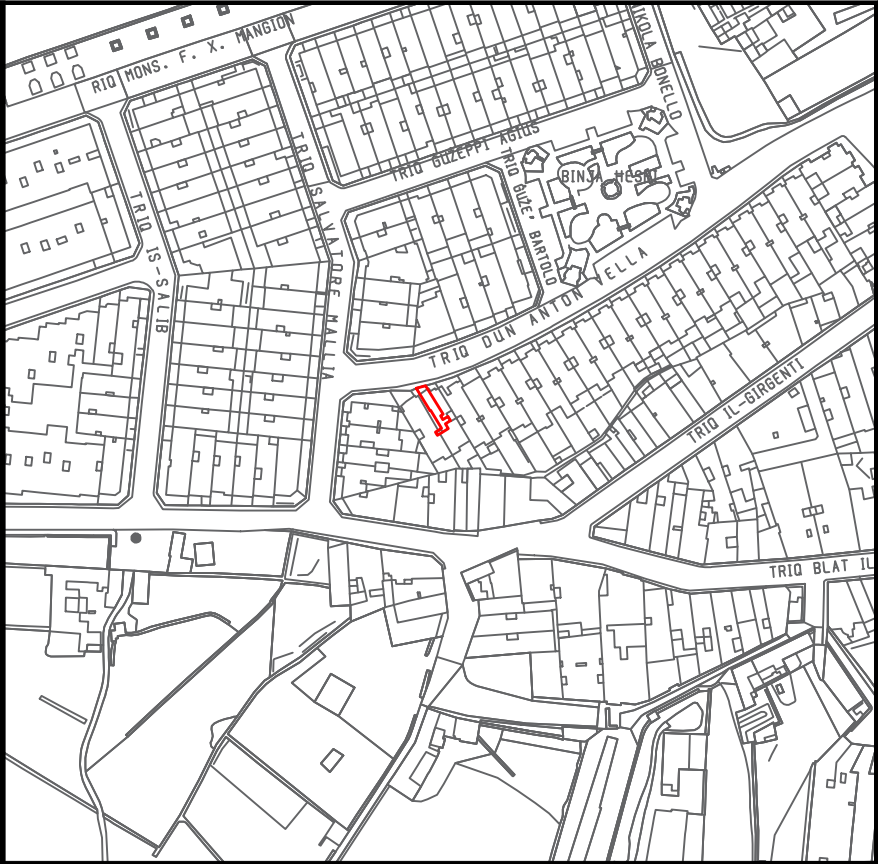

Site Plan
S.S. 4868

Scale 1:2500
Map Ref.: 48795
68399 (ED50)

448738
3968202 (WGS84)

Property No : **77987**
Area : **50m²** (Without Airspace)



Auberge de Baviere
St. Sebastian Str, Valletta
Phone (00356) 2295 3238/39/40/42
Website landsauthority.org.mt

Estate Management & Business Development

Locality: SIGGIEWI	
P.D. No.: 248_91_21_A	Scale : 1 : 100
File No.: L/0283/1993/0003	Drawn by : mizzj131
A&CE sgd (J. Schembri)	f/ Chief Officer Estate Management & Business Development sgd (M. Bonanno)
Date : 28th June 2024	Date : 28th June 2024