




18A

Garage No.4 (formerly No.2)  
Entrance C  
Wied Hesri Housing Estate  
Triq Dun Anton V ella  
SIGGIEWI

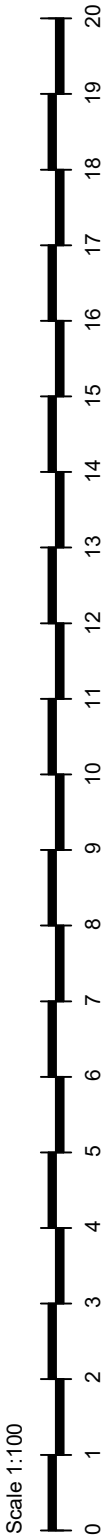


footway  
TRIQ DUN ANTON VELLA

PLAN

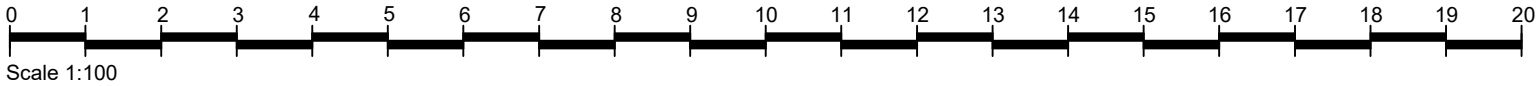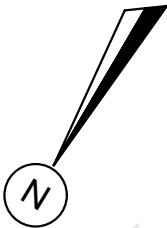

Extent interpreted from PD 248\_91\_22 & LD 248/91/5.

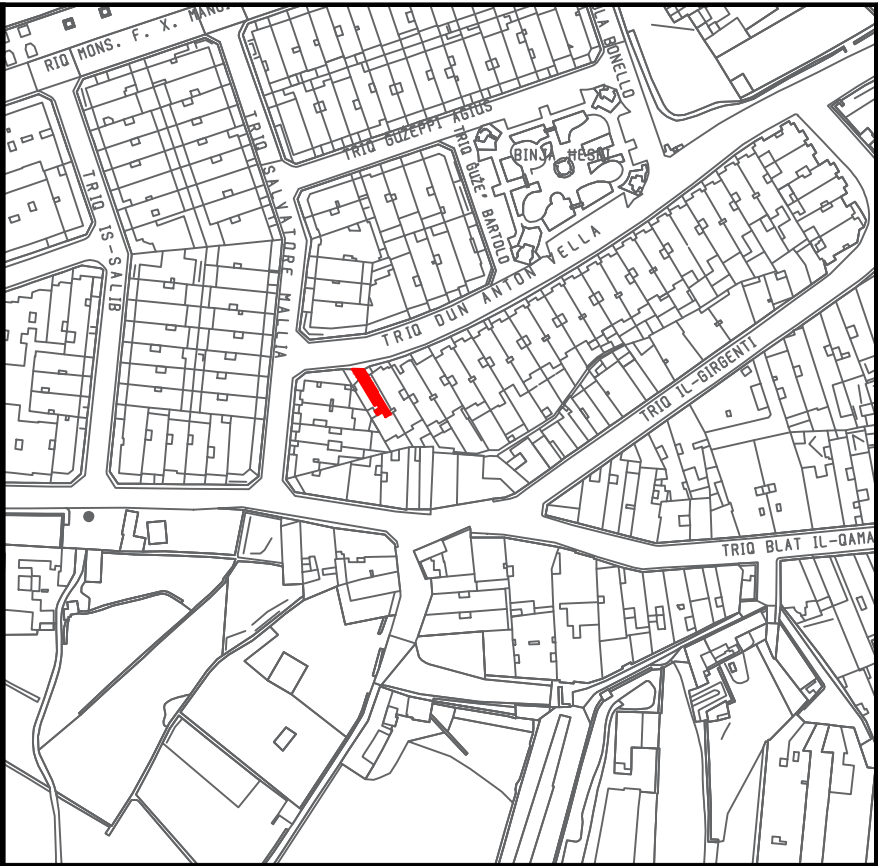

Site Plan  
S.S. 4868

Scale 1:2500  
Map Ref.: 48791  
68398 (ED50)  
448733  
3968201 (WGS84)

Property No : **077986**  
Area : **53m<sup>2</sup>** (Without Airspace)



**LANDS**  
Authority

Auberge de Baviere  
St. Sebastian Str, Valletta  
Phone (00356) 2295 3238/39/40/42  
Website landsauthority.org.mt

Estate Management & Business Development

|                                                                       |   |
|-----------------------------------------------------------------------|---|
| Locality: <b>SIGGIEWI</b>                                             |   |
| P.D. No.: <b>248_91_22_A</b>                                          | Scale : <b>1 : 100</b>   |
| File No.: <b>L/0283/1993/0002</b>                                     | Drawn by : <b>mizzj131</b>                                                                                                   |
| A&CE<br><br><b>sgd (S. Scotto)</b><br><br>Date : <b>1st July 2024</b> | f/ Chief Officer Estate Management & Business Development<br><br><b>sgd (R. Demicoli)</b><br><br>Date : <b>1st July 2024</b> |