

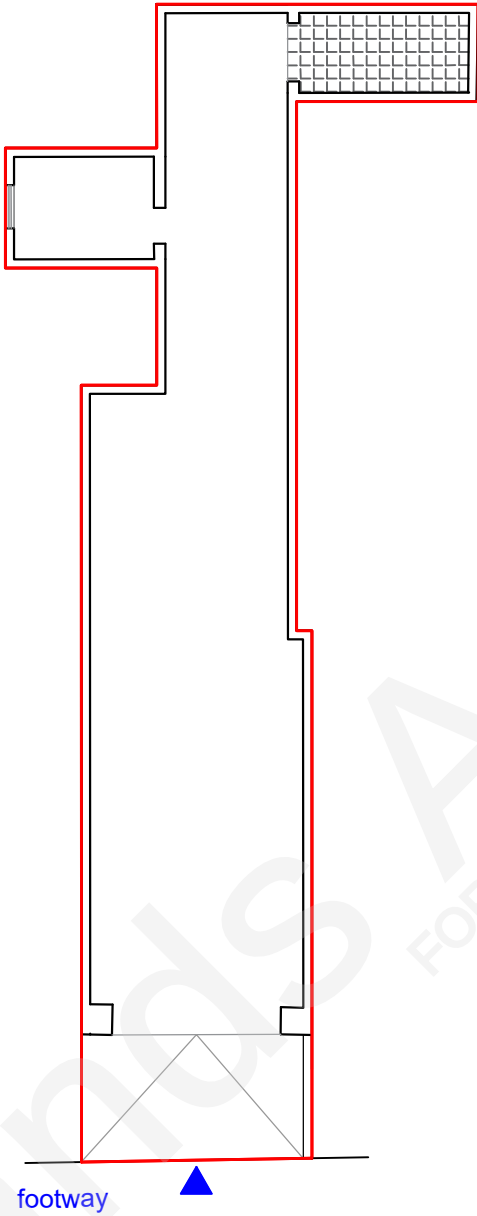
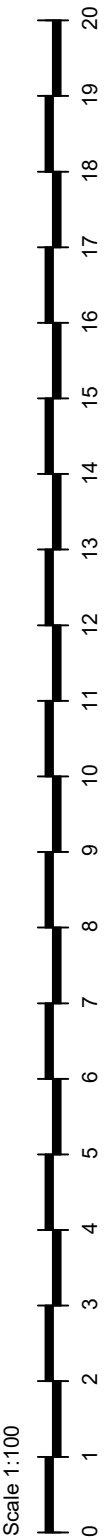


29A

Garage No.38 (formerly No.3)
Entrance G
Wied Hesri Housing Estate
Triq Dun Anton Vella
SIGGIEWI

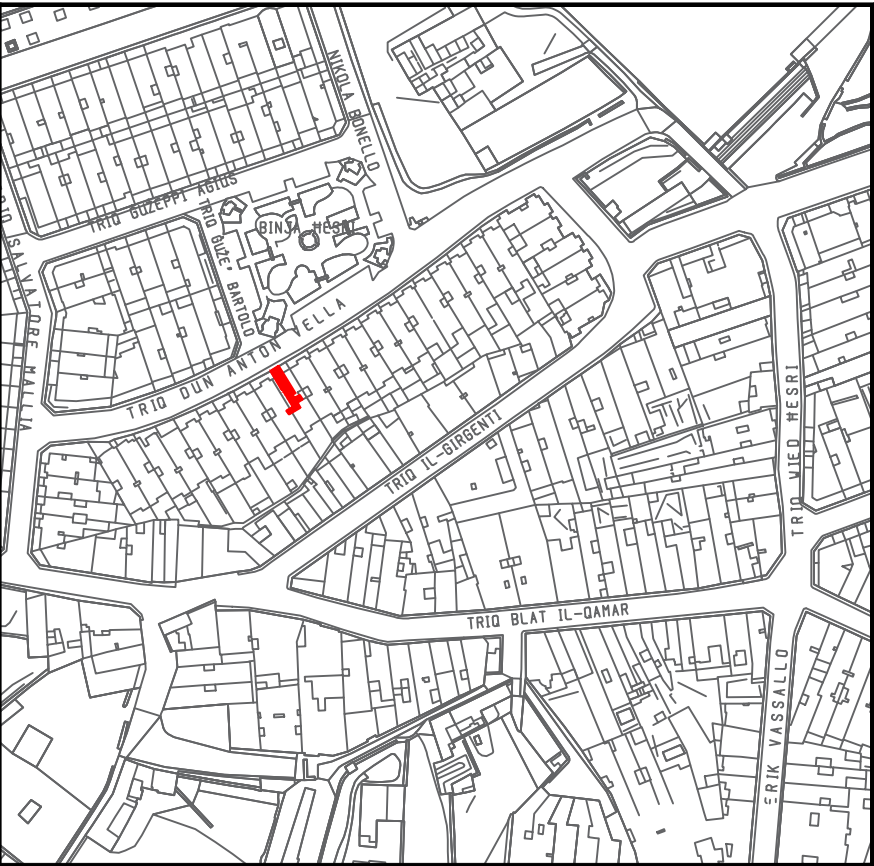

TRIQ DUN ANTON VELLA
PLAN

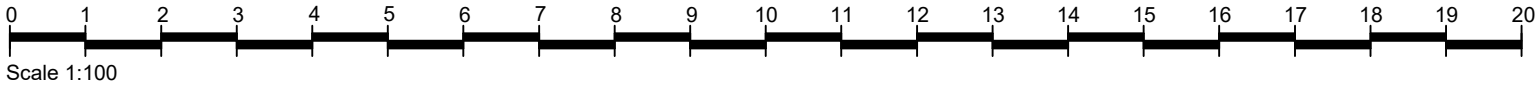

Site Plan
S.S. 4868
Scale 1:2500
Map Ref.: 48846
68424 (ED50)
448788
3968227 (WGS84)

Property No : **078003**
Area : **46.20m²** (Without Airspace)

LANDS Authority

Auberge de Baviere
St. Sebastian Str, Valletta
Phone (00356) 2295 3238/39/40/42
Website landsauthority.org.mt

Estate Management & Business Development

Locality: SIGGIEWI	
P.D. No.: 248_91_5_38	Scale : 1 : 100
File No.: L/0287/1993/0003	Drawn by : mizzj131
A&CE sgd (S. Scotto)	f/ Chief Officer Estate Management & Business Development sgd (M. Bugeja)
Date : 1st July 2024	Date : 1st July 2024