

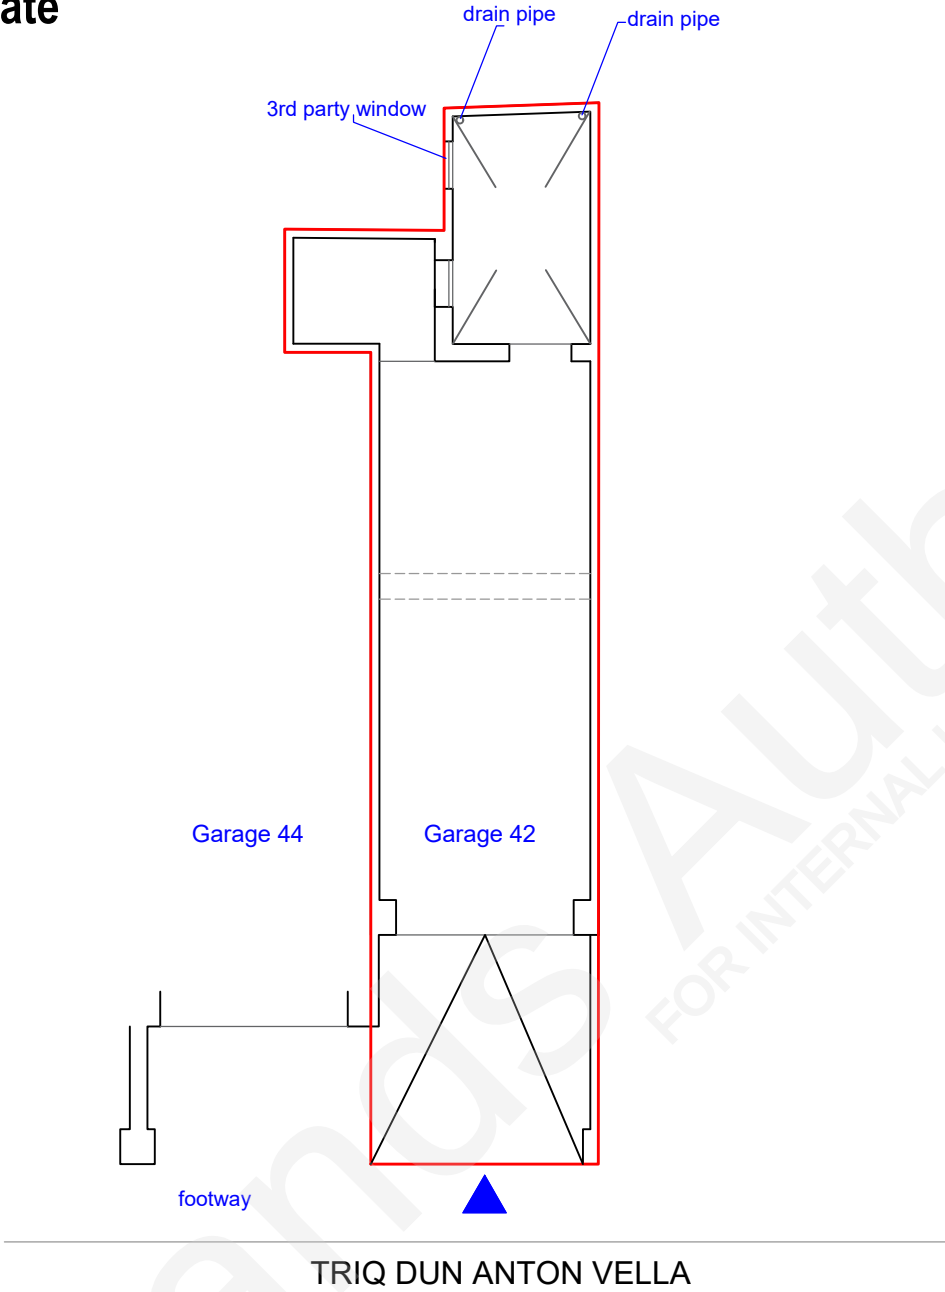
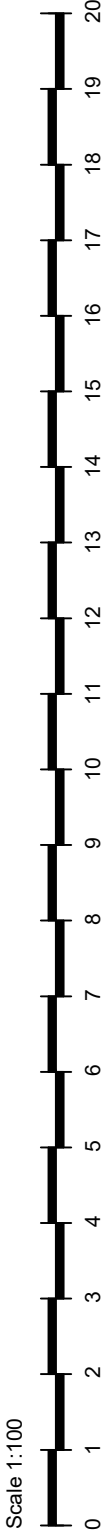


3C

Garage No. 42, Entrance H
Triq Dun Anton Vella
Wied Hesri Housing Estate
SIGGIEWI

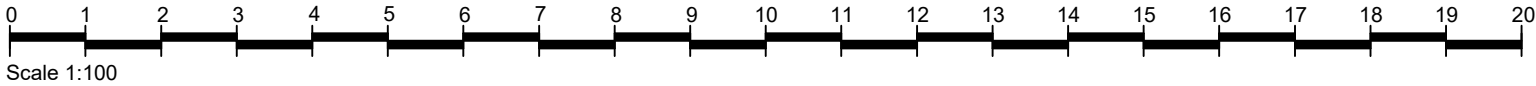

PLAN

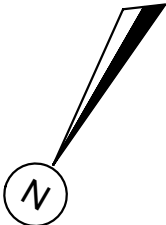

Site requested as per GLA1/2023/0125. Extent checked and measured on-site in November 2023.



Site Plan S.S. 4868	Scale 1:2500 Map Ref.: 48851 68428 (ED50)	448794 3968231 (WGS84)
------------------------	---	---------------------------

Property No : 078005
Area : 42.5m² (without airspace)

 LANDS Authority Estate Management & Business Development		Auberge de Baviere St. Sebastian Str, Valletta Phone (00356) 2295 3238/39/40/42 Website landsauthority.org.mt	
Locality:		SIGGIEWI	
P.D. No.:	248_91_5_42	Scale :	1 : 100
File No.:	L/0288/1993/0001	Drawn by :	mizzj131
A&CE		sgd (S. Scotto)	
Date :		6th November, 2023	