


NO. 65,  
TRIQ SAN DUMINKU,  
SLIEMA.

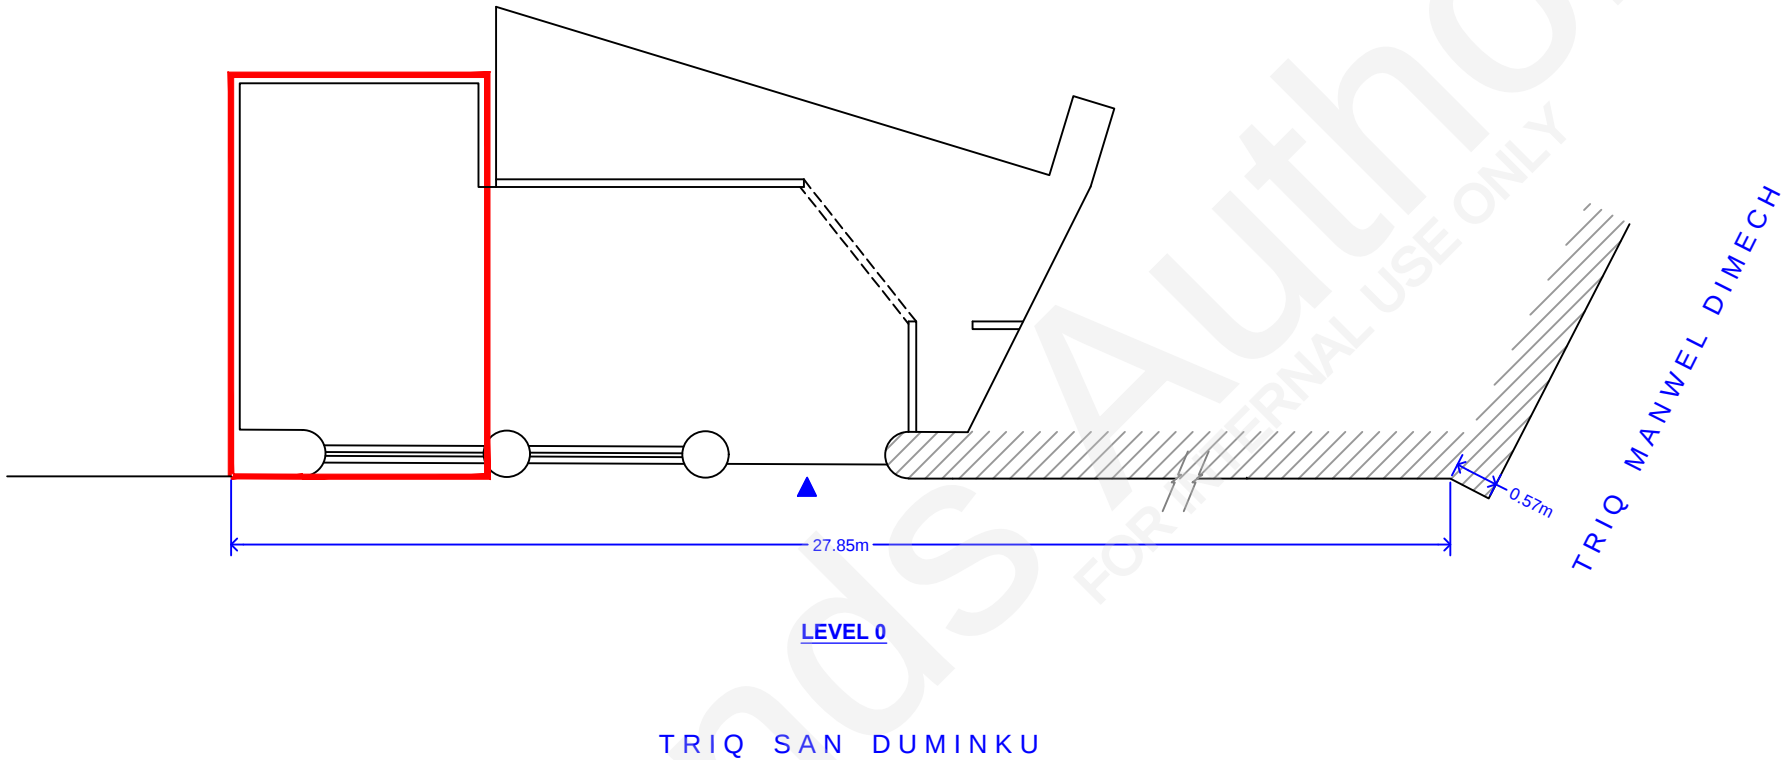

Site Plan  
S.S. 5474

Scale 1:2500  
Map Ref.: 55216  
74225

Property No: J43795  
Area : 18m<sup>2</sup>



Auberge de Baviere  
St. Sebastian Str, Valletta  
Phone (00356) 2295 3238/39/40/42  
Website  
landsauthority.org.mt

Estate Management & Business Development

|                       |                     |
|-----------------------|---------------------|
| Locality: SLIEMA      |                     |
| P.D. No.: 2022_0087   | Scale : 1 : 100     |
| File No.: R 26 / 1998 | Drawn by : cianj014 |


(sgd. J. Schembri)

A&CE

Date : 02 nd February 2022



SCALE 1 : 100

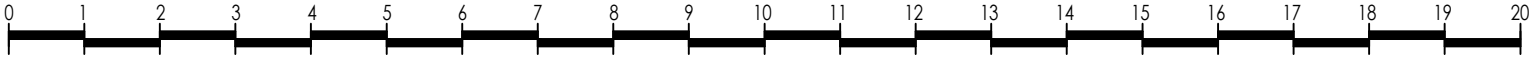

SCALE 1 : 100