
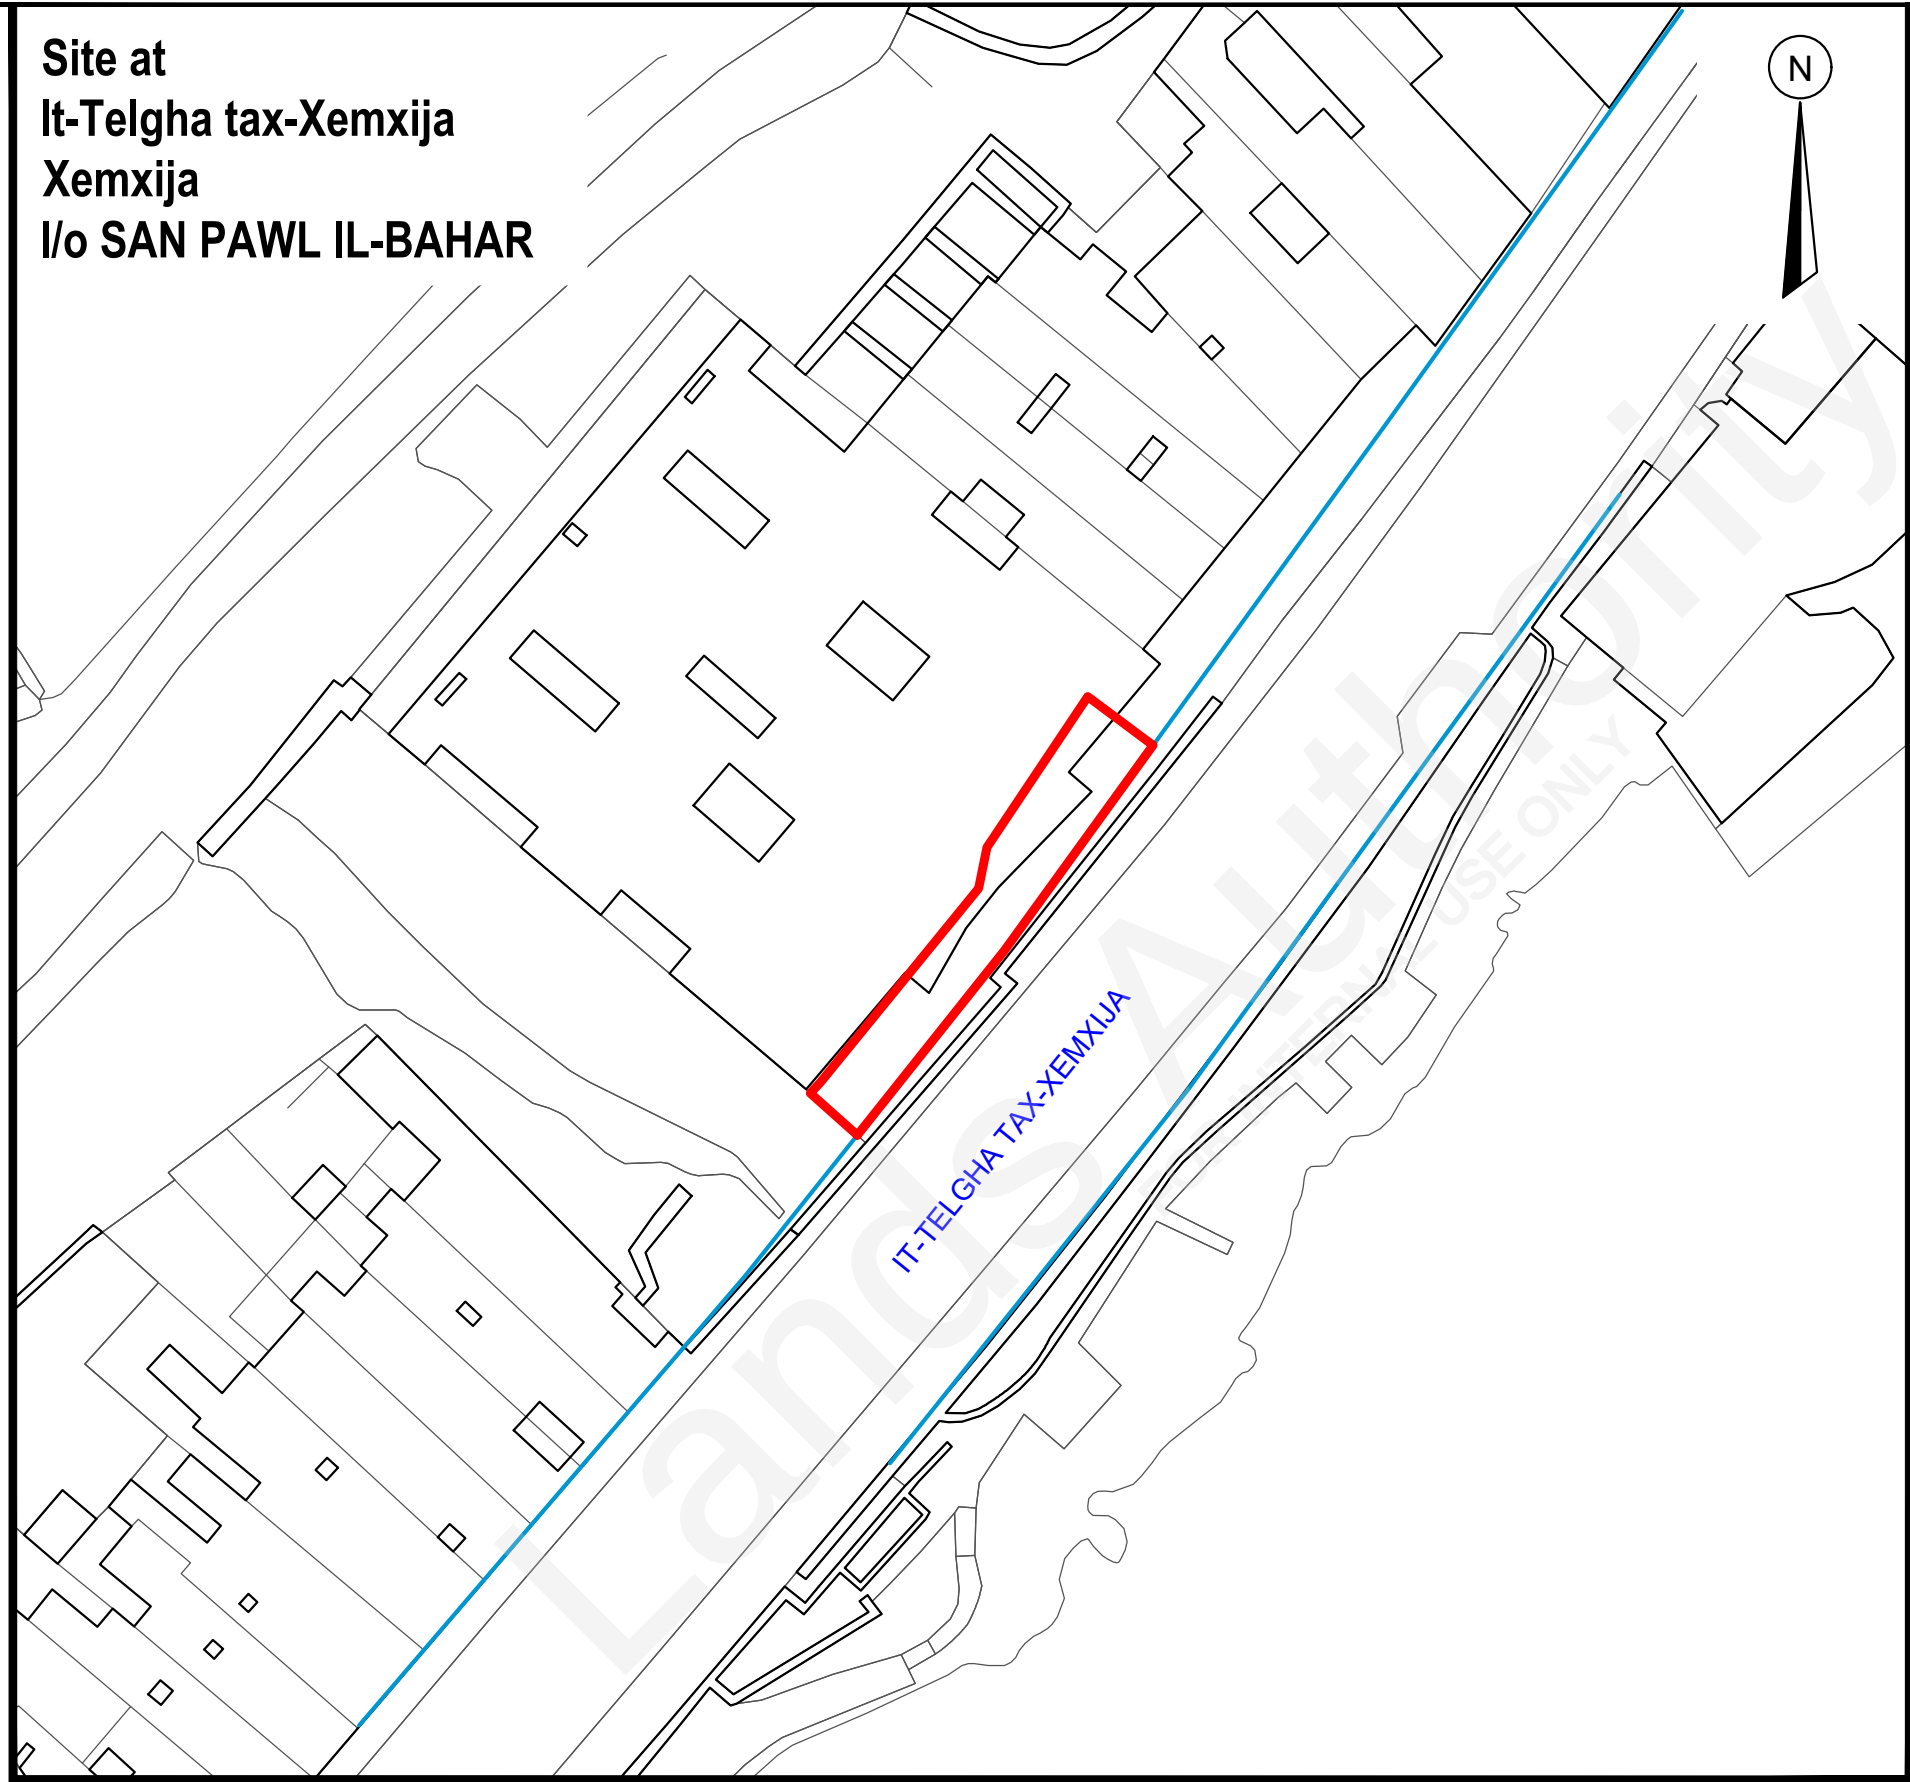



2A

Site at
It-Telgha tax-Xemxija
Xemxija
l/o SAN PAWL IL-BAHAR

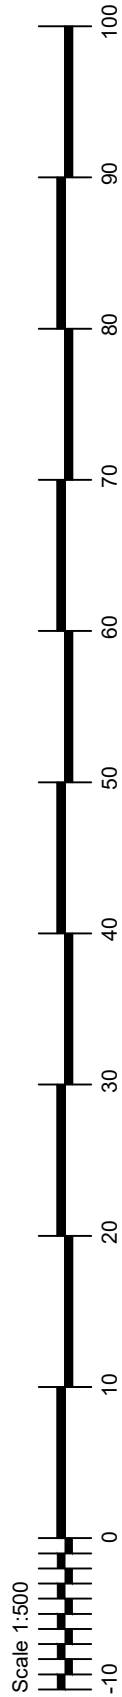

Scale 1:500

Site requested in GLA1/2024/0166. Extent interpreted from LD 41_88 and Superimposed Drawing (Red 6 in File L/349/2022).
The Building Alignment is confirmed by the Planning Authority Alignment Interpretation Section (Red 3 in File L/349/2022).

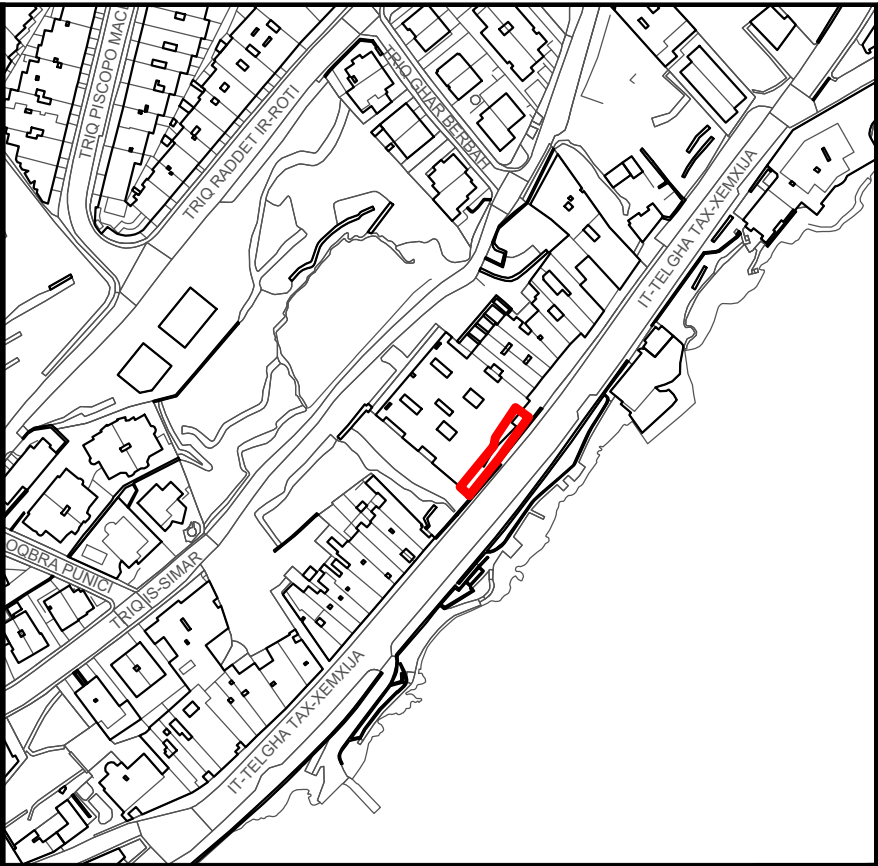

Site Plan
S.S. 4478

Scale 1:2500
Map Ref.: 44602 444517
78651 (ED50) 3978458 (WGS84)

Property No : **E271456**
Area : **143.5m²**

Building Alignment



Auberge de Baviere
St. Sebastian Str, Valletta
Phone (00356) 2295 3238/39/40/42
Website landsauthority.org.mt

Estate Management & Business Development

Locality: SAN PAWL IL-BAHAR	
P.D. No.: 41_88_2	Scale : 1 : 500
File No.: L/0349/2022/0001	Drawn by : bonam051
A&CE sgd (J. Schembri)	f/ Chief Officer Estate Management & Business Development sgd (M. Bonanno)
Date : 20th January, 2025	Date : 20th January, 2025