



8A
Premises No.19 & 20
Triq San Publju
SLIEMA

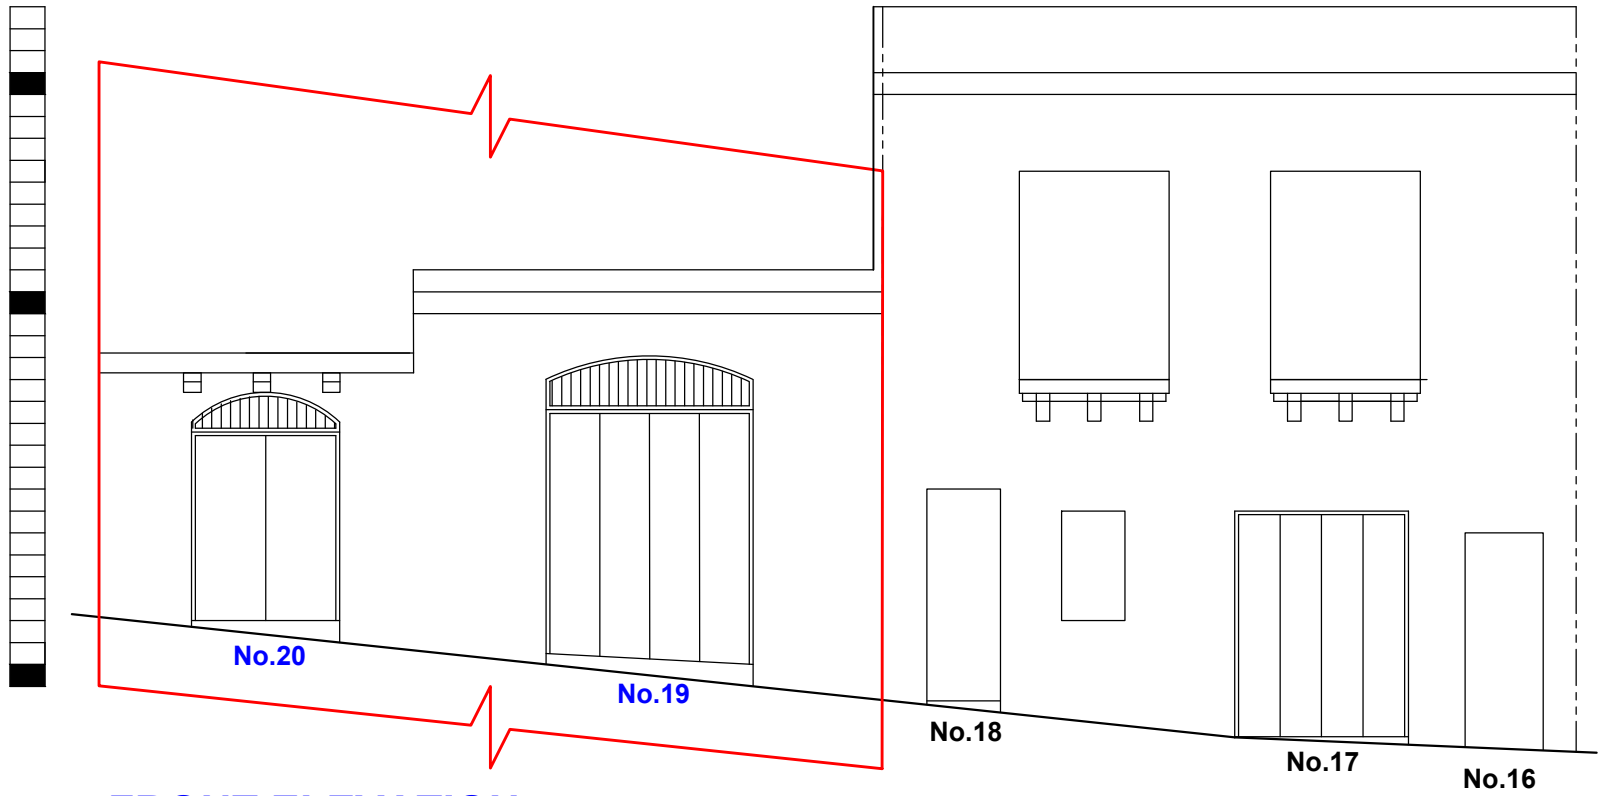


FRONT ELEVATION
on Triq San Publju

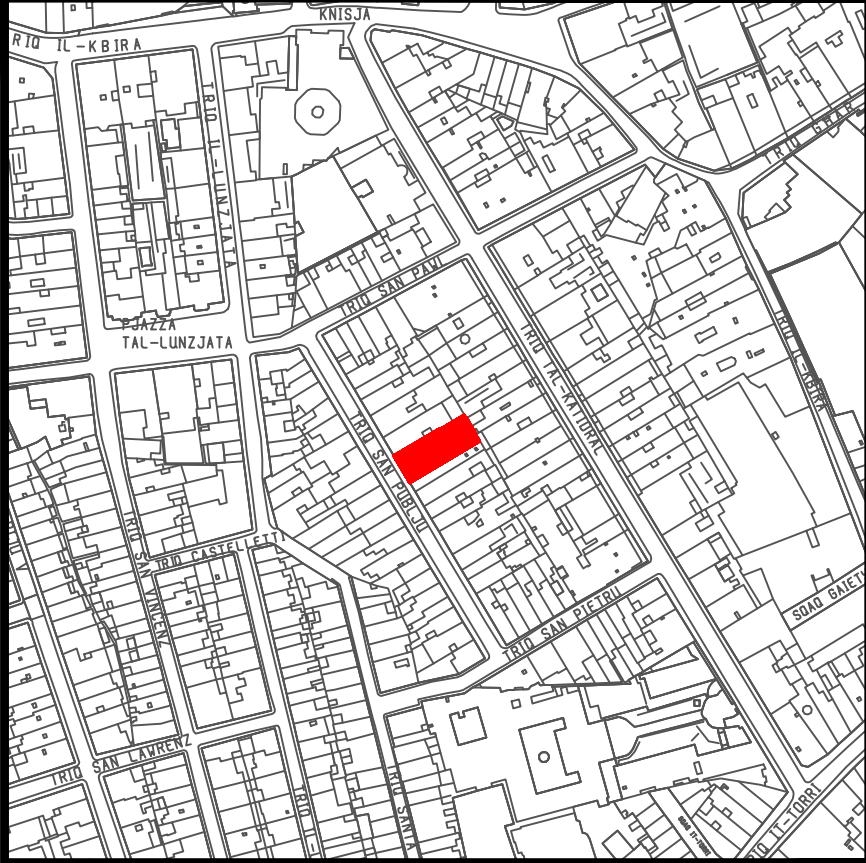

Site Plan
S.S. 5474


Scale 1:2500
Map Ref.: 55356
74373 (ED50) 455299
3974176 (WGS84)

Property No : J49800
Area: 274.7m²
(incl. Subterranean & Airspace)

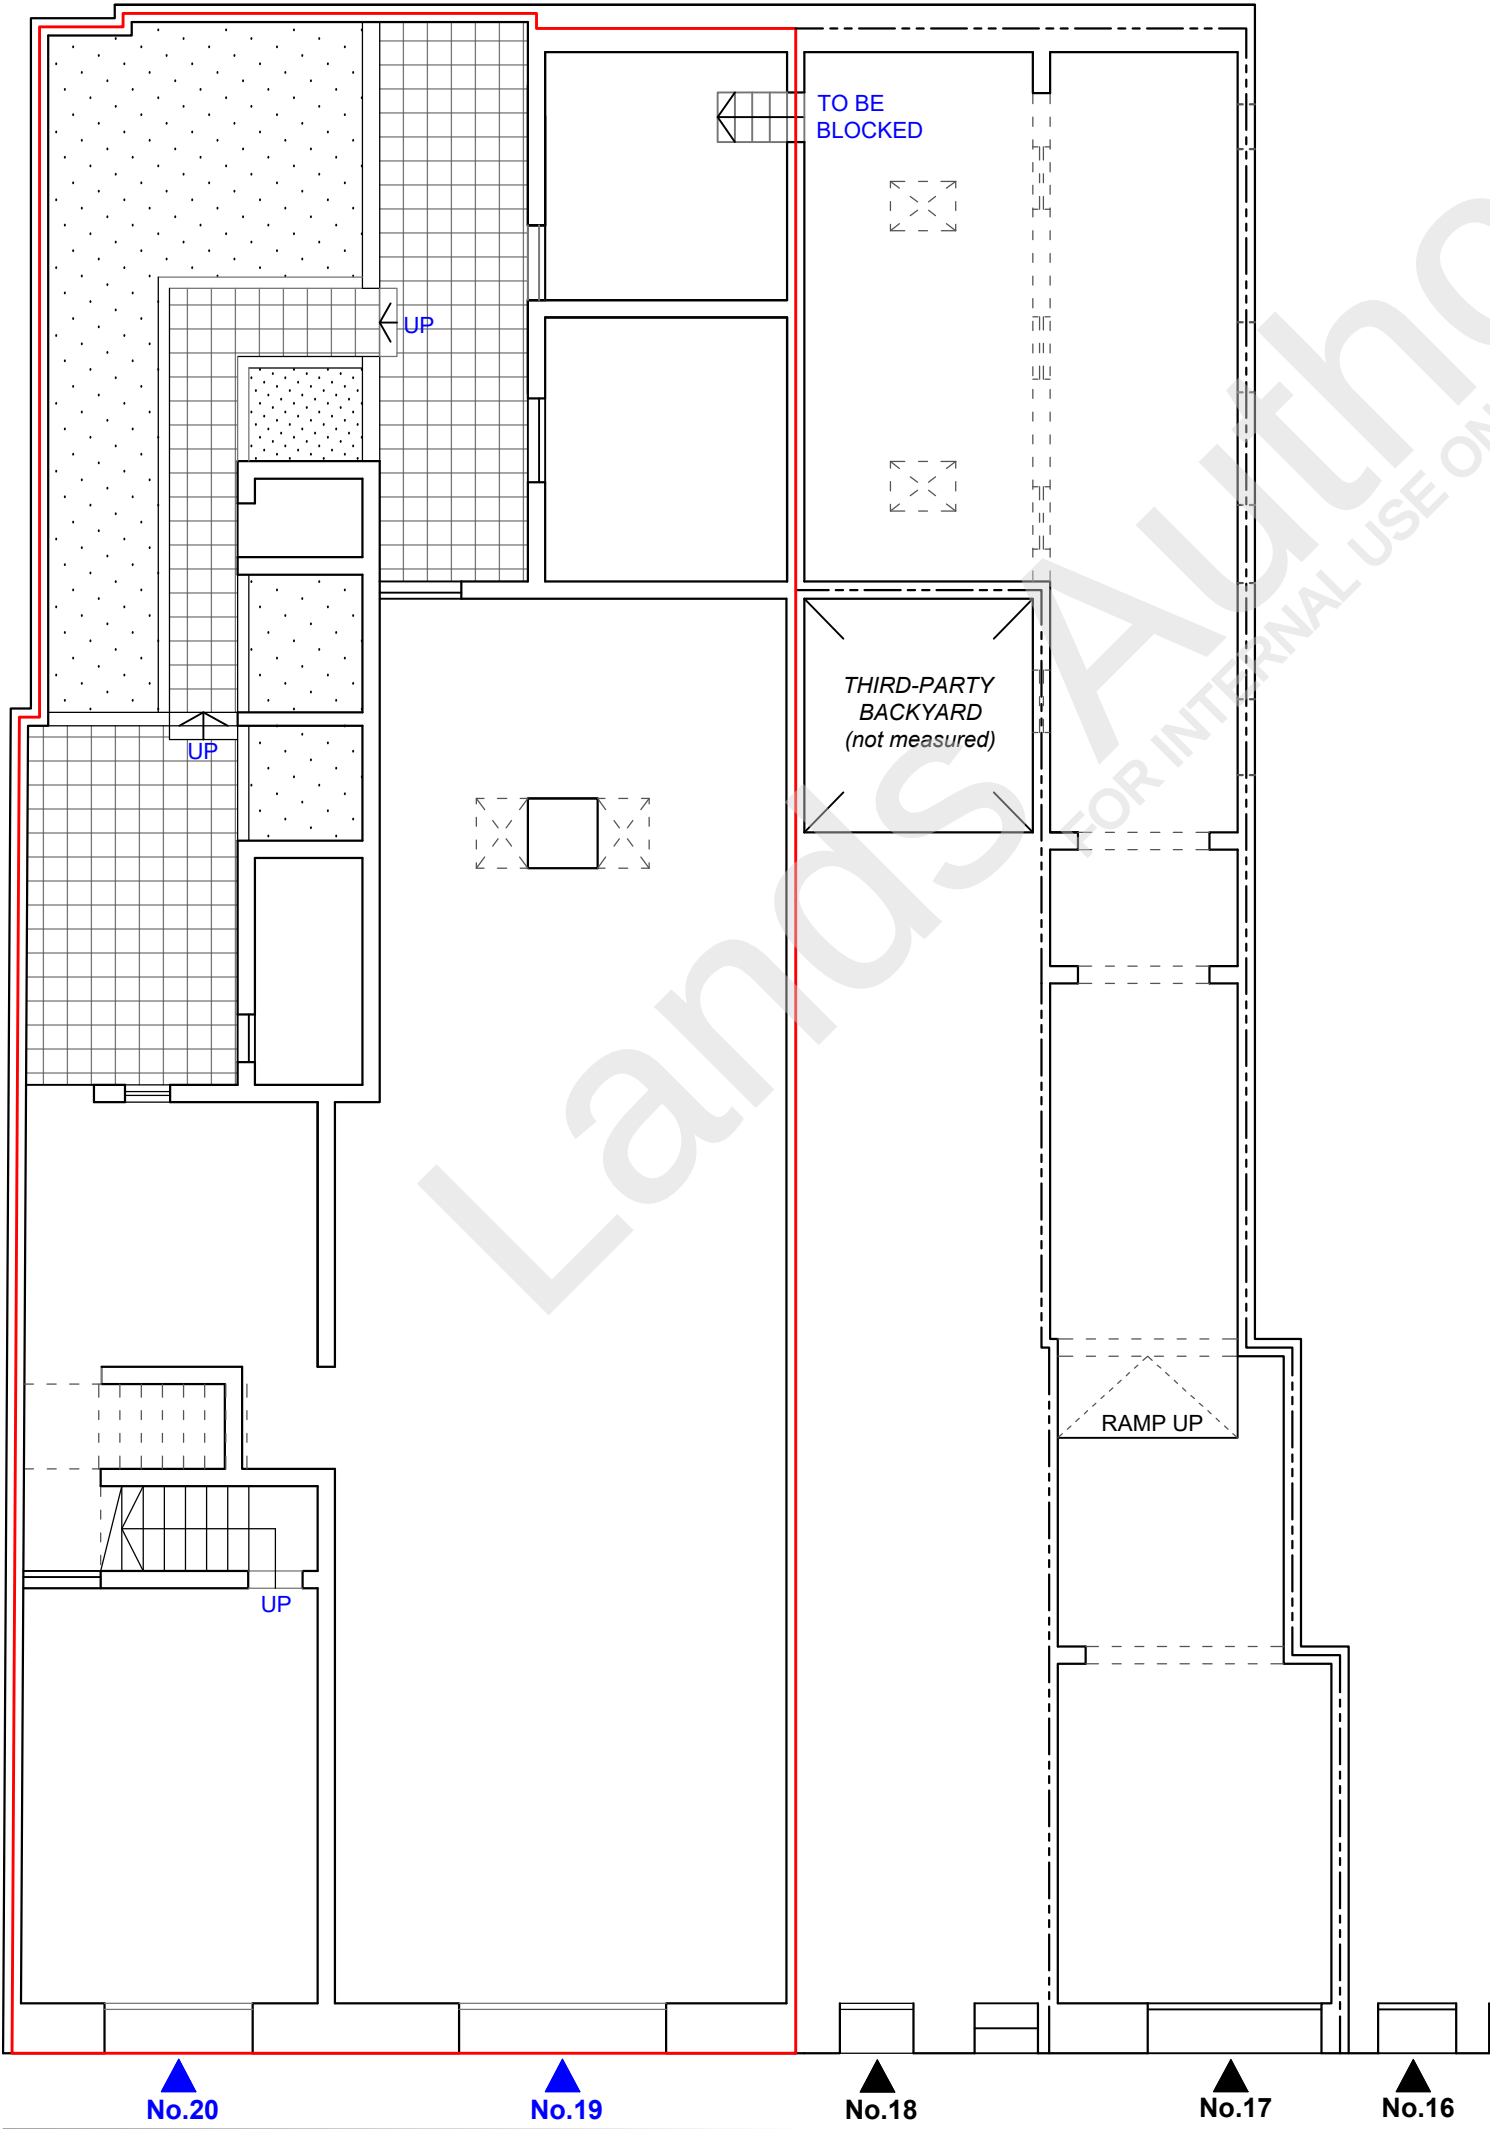


LEVEL 0

TRIQ SAN PUBLJU

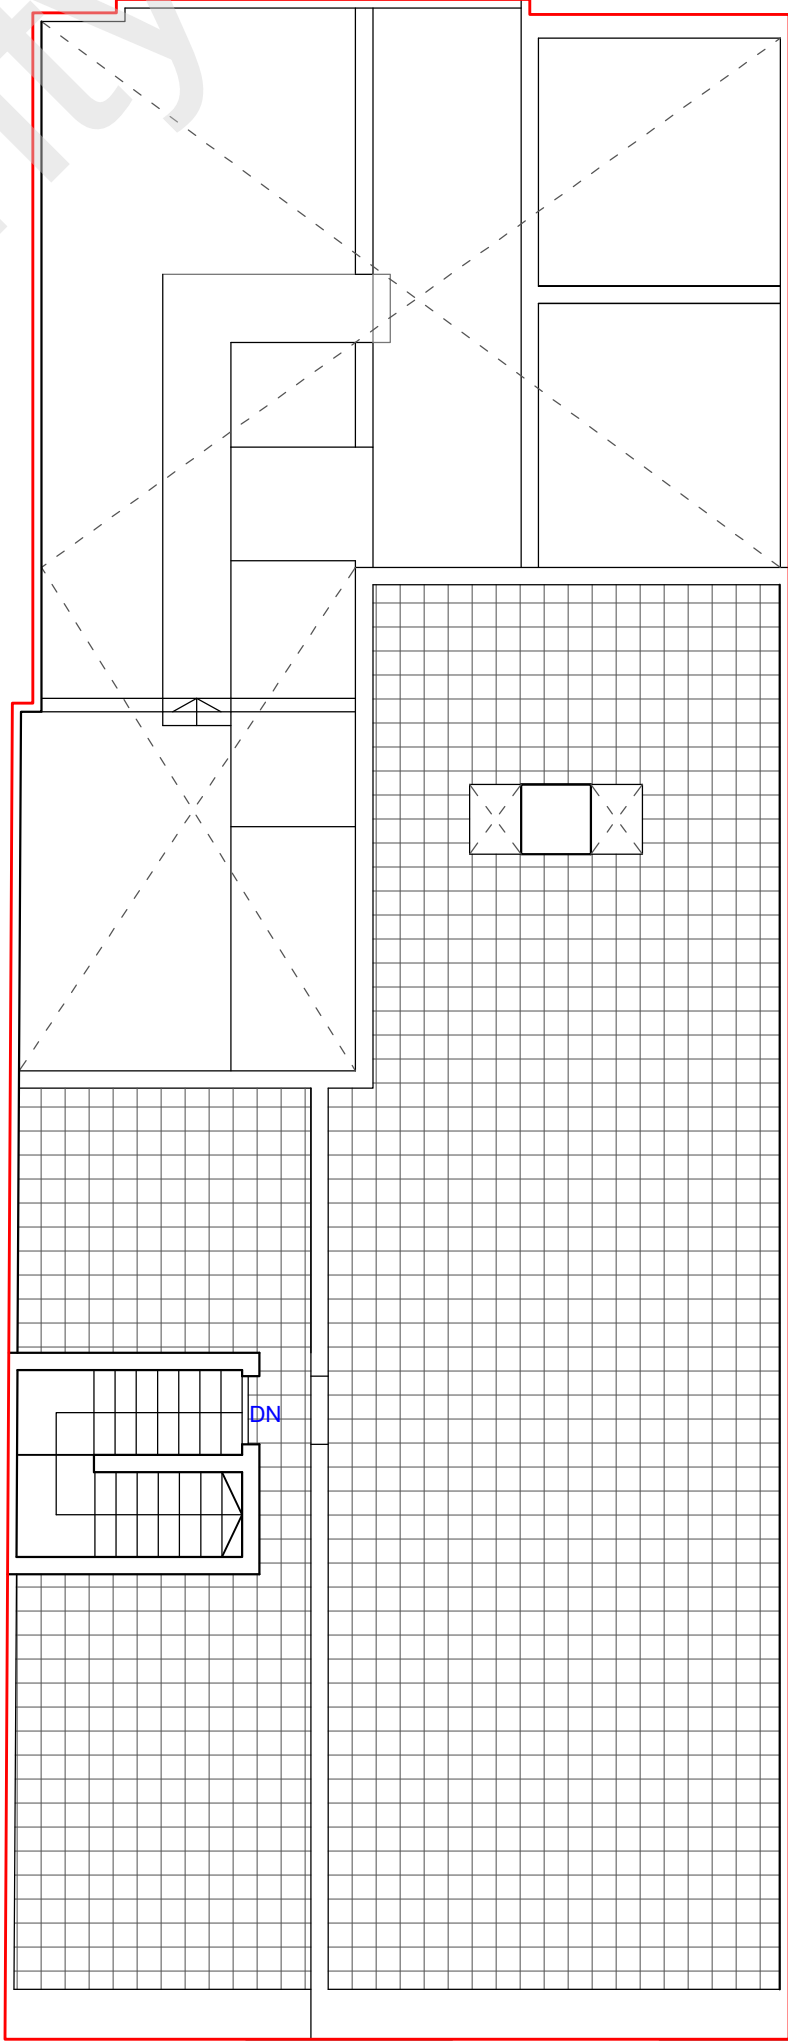

ROOF LEVEL

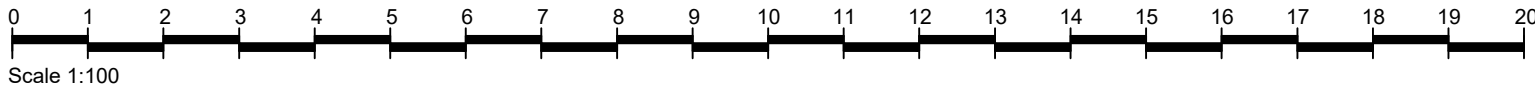

Premises checked on-site in April 2024.

 LANDS Authority Estate Management & Business Development		Auberge de Baviere St. Sebastian Str, Valletta Phone (00356) 2295 3238/39/40/42 Website landsauthority.org.mt	
Locality:		SLIEMA	
P.D. No.:	JO_71_2007_C	Scale :	1 : 100
File No.:	R/0103/1998	Drawn by :	bugem151
A&CE		f/ Chief Officer Estate Management & Business Development	
sgd (S. Scotto)		sgd (R. Demicoli)	
Date :	6th May, 2024	Date :	6th May, 2024