

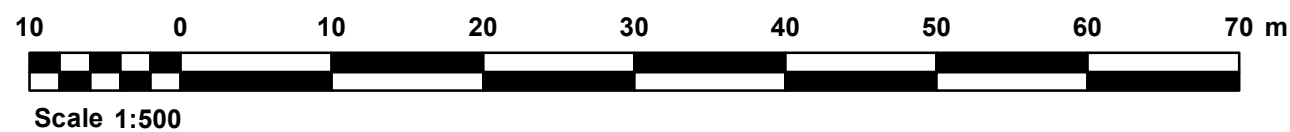
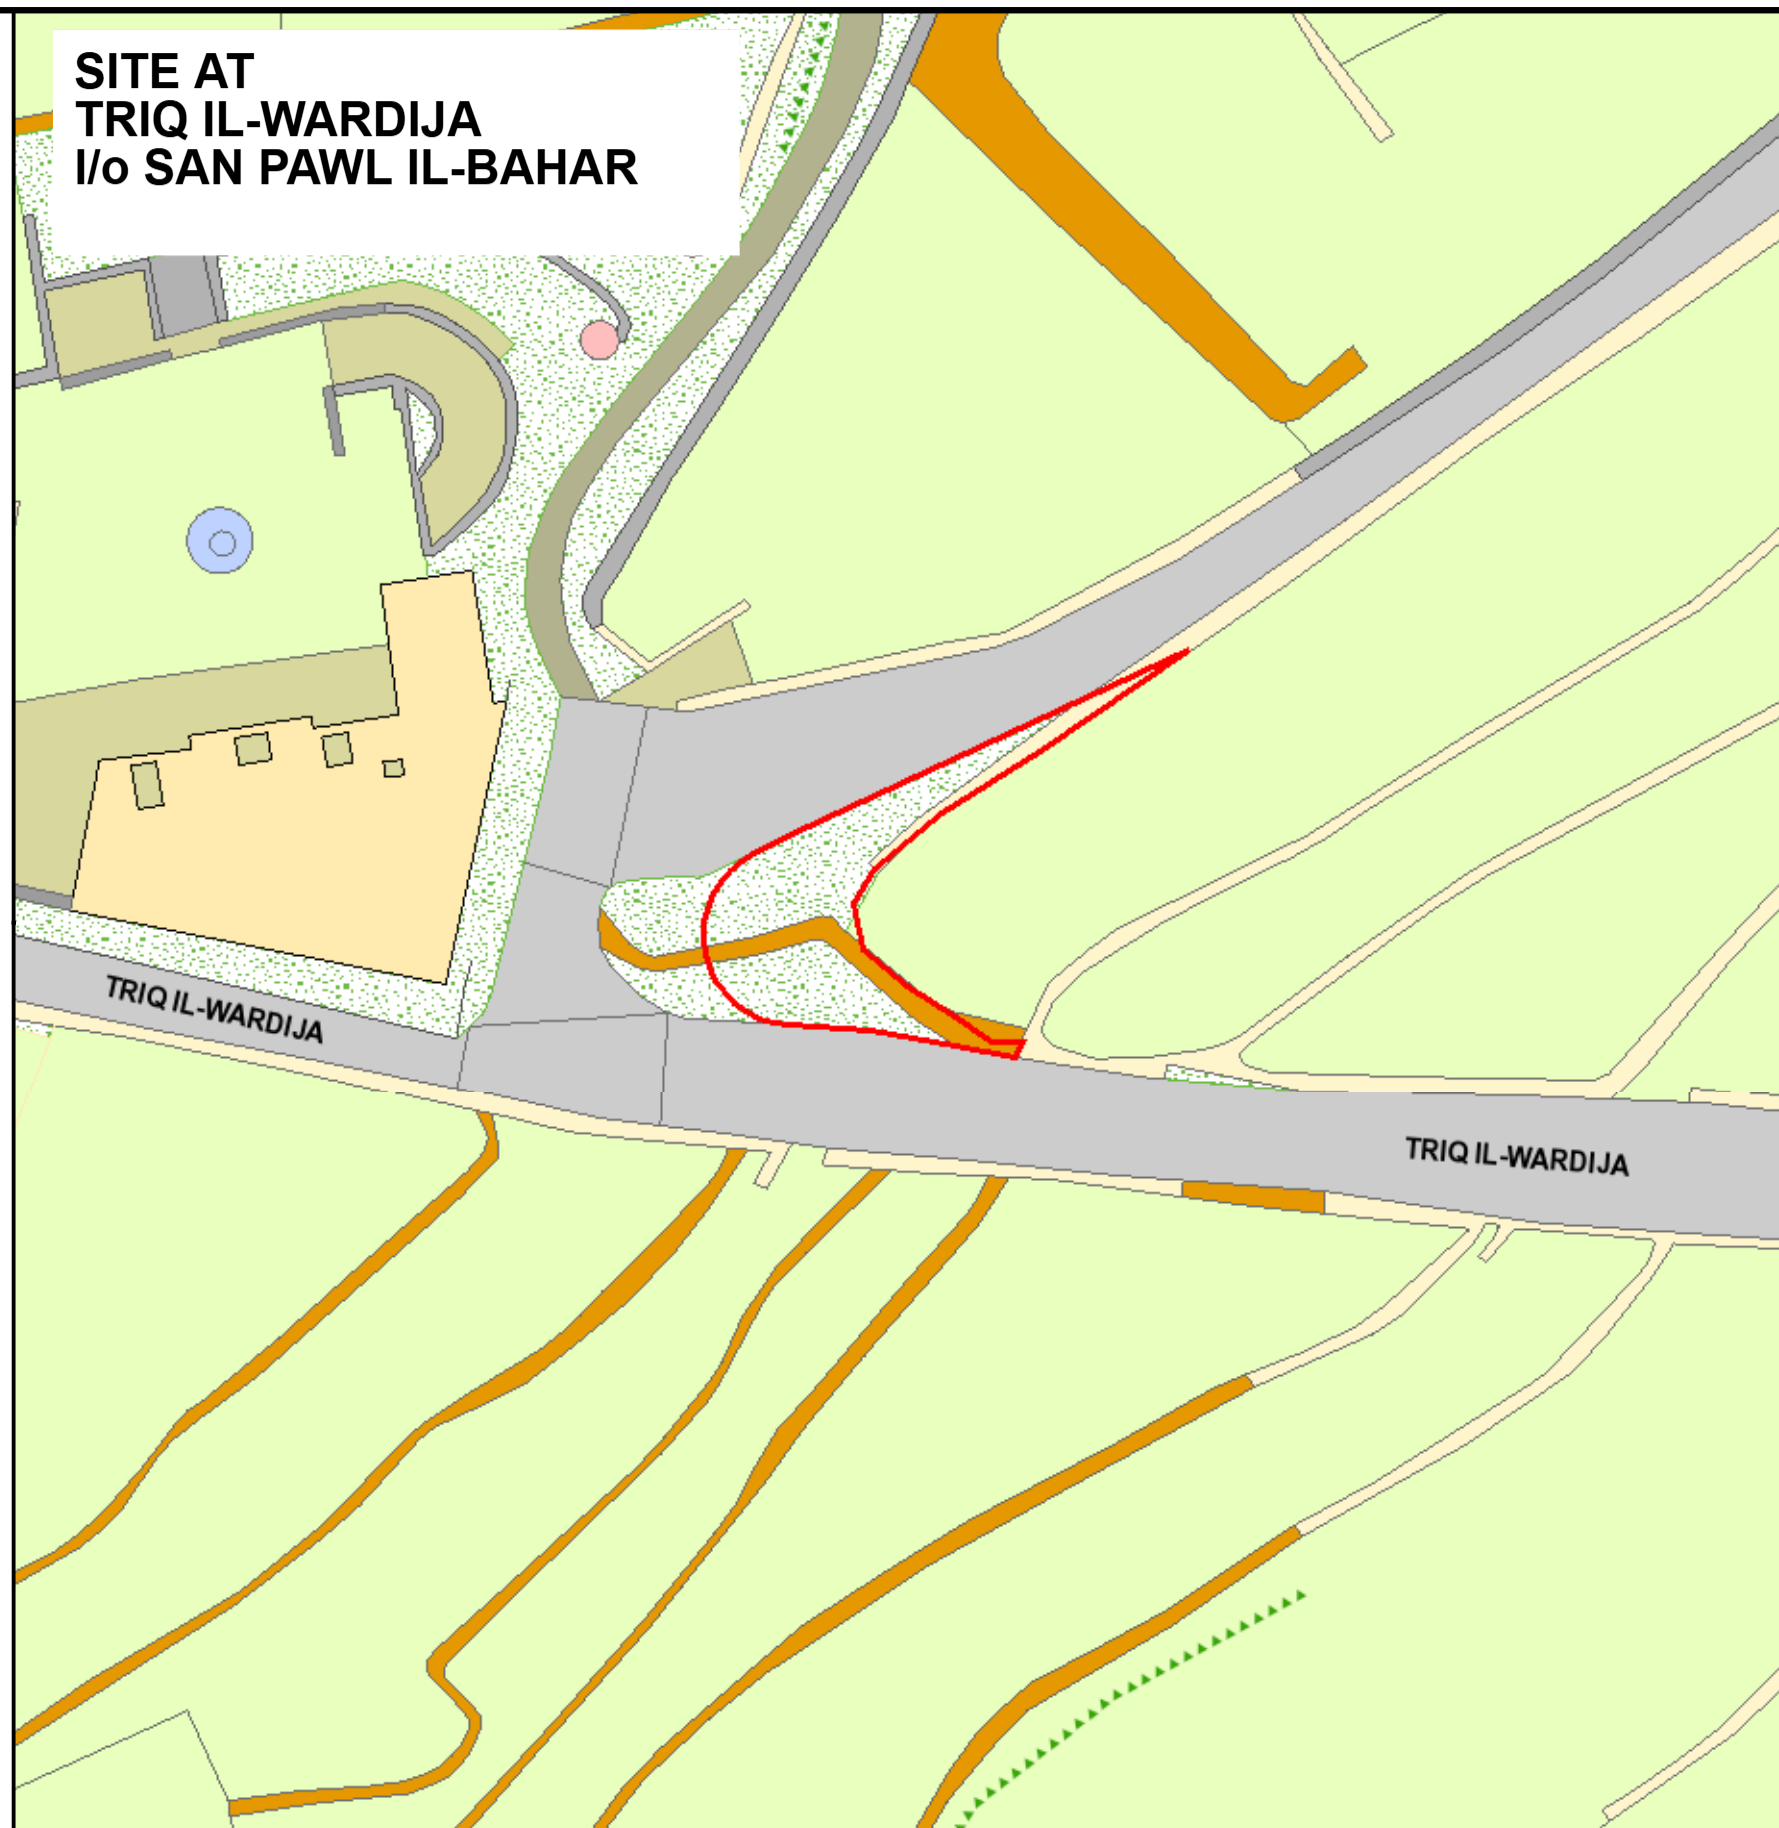


**SITE AT
TRIQ IL-WARDIJA
I/o SAN PAWL IL-BAHAR**

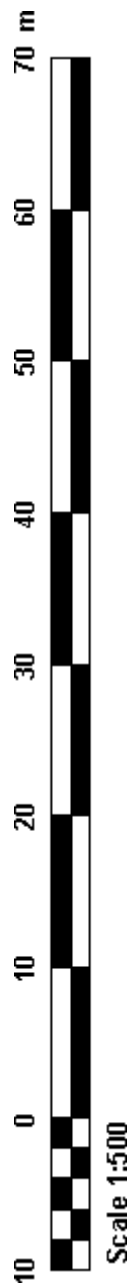

EXTENT INTERPRETED FROM SITE PLAN IN APPLICATION GLA1/2023/0191

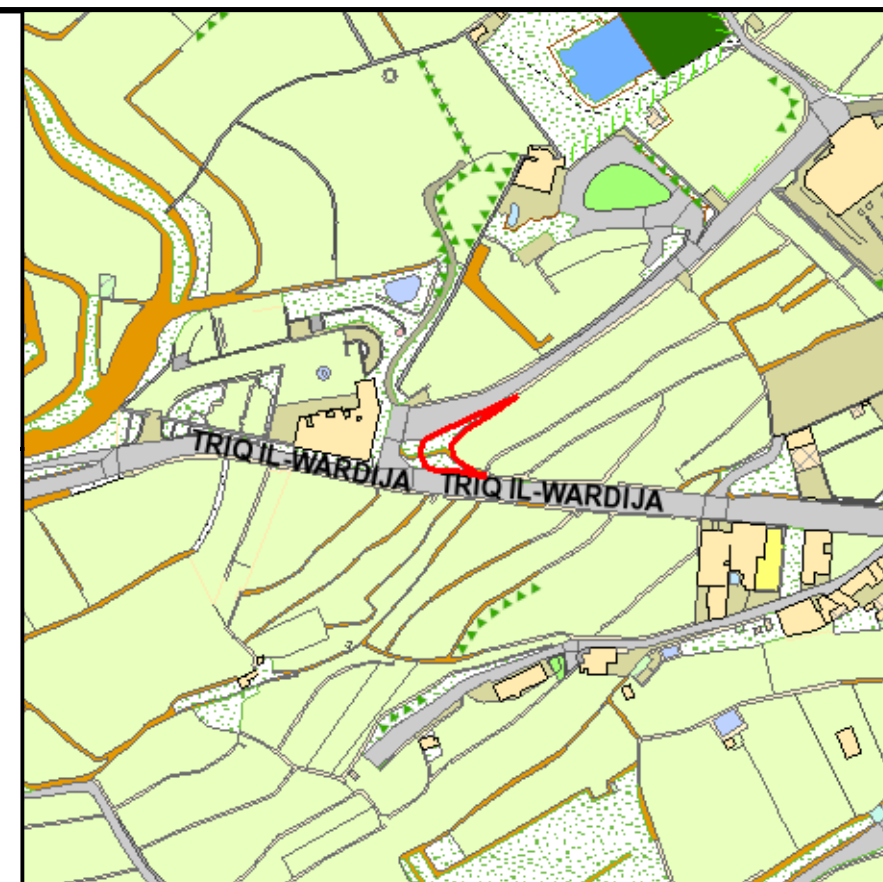

Site Plan Scale: 1:2500
S.S. 4677 Map Ref. X:46596 X:446538
Y:77524 (ED50) Y:3977328 (WGS84)



PROPERTY No.: E292361
AREA : 196m²



**LANDS
Authority**

Estate Management & Business Development

Auberge de Baviere
St. Sebastian Str, Valletta
Phone (00356) 2295 3238/39/40/42
Website landsauthority.org.mt

Locality: **SAN PAWL IL-BAHAR**

P.D. No.: **2025_0605**

Scale: **1:500**

File No.: **L/0006/2024**

Drawn by: **demir001**

(sgd. J. Schembri)

(sgd. R. Demicoli)

A&CE

f/Chief Officer - Estate Management & Business Development

Date: 27/05/2025

Date: 27/05/2025