



Checked on site January 2013

5A

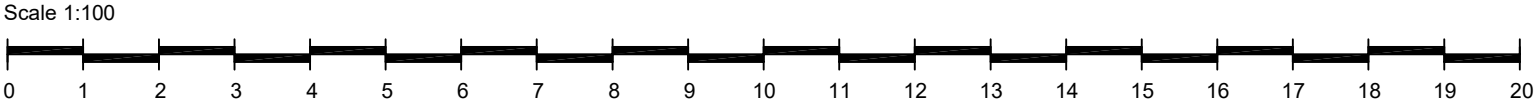


SHOP 9B
TRIQ ZAKKARIJA
VALLETTA

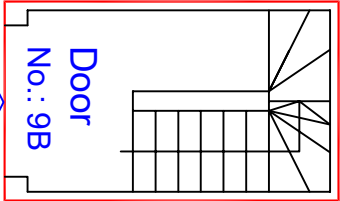



Triq Zakkarija

Level 0

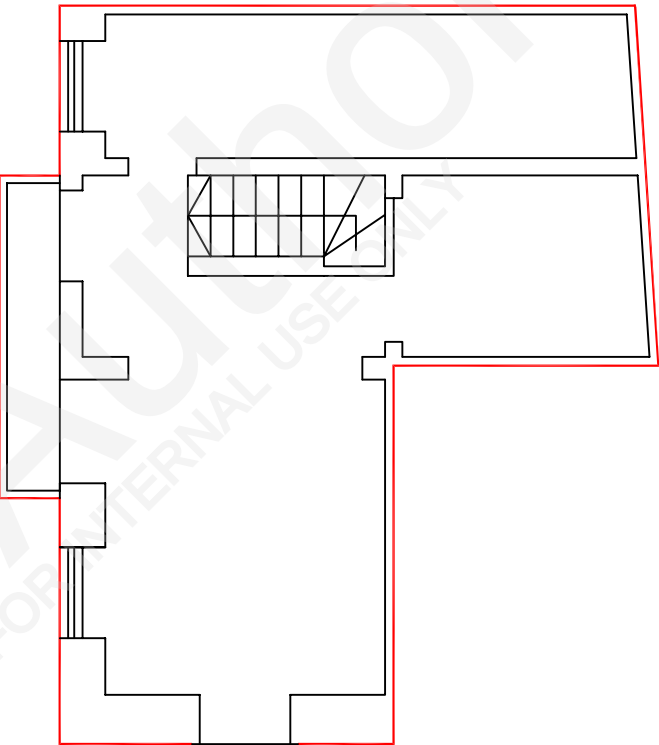

Triq Melita

Level 1

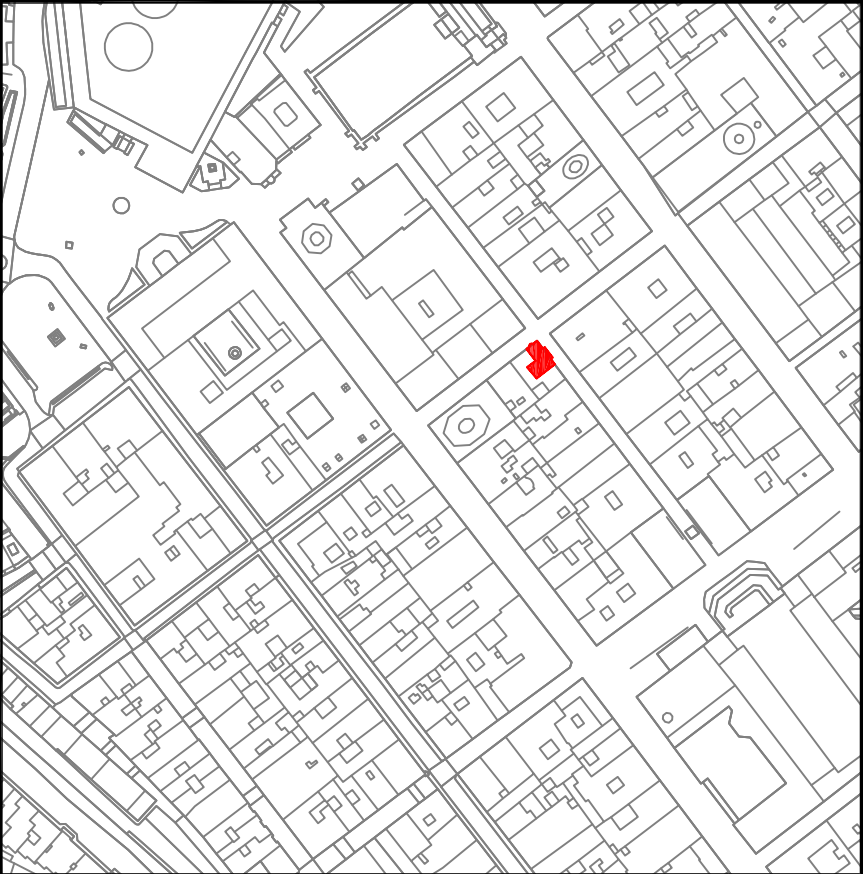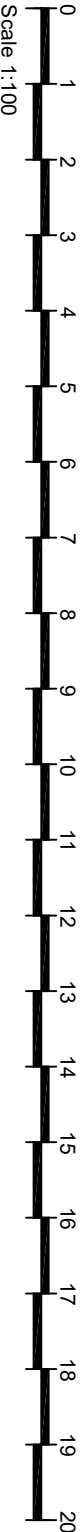

Site Plan
S.S. 5472

Scale 1:2500
Map Ref.: X : 55970 Y : 72818 (ED50)
X : 455912 Y : 3972621 (WGS84)



Property No : **60046C**
LEVEL 0 : Area : 12m²
LEVEL 1 : Area : 63m²



Auberge de Baviere
St. Sebastian Str, Valletta
Phone (00356) 2295 3238/39/40/42
Website landsauthority.org.mt

Estate Management & Business Development

Locality:

VALLETTA

P.D.No.: 2013_86

Scale : 1 : 100

File No.: L/583/63/4

Drawn by : DEMIR001

A&CE

sgd (A.M. Gatt)

f/ Chief Officer Estate Management
& Business Development

sgd (M. Bugeja)

Date : 16th April 2024

Date : 16th April 2024