


SHOP AT
145, TRIQ SAN GORG
SAN GILJAN



Scale 1:50

Triq San Gorg

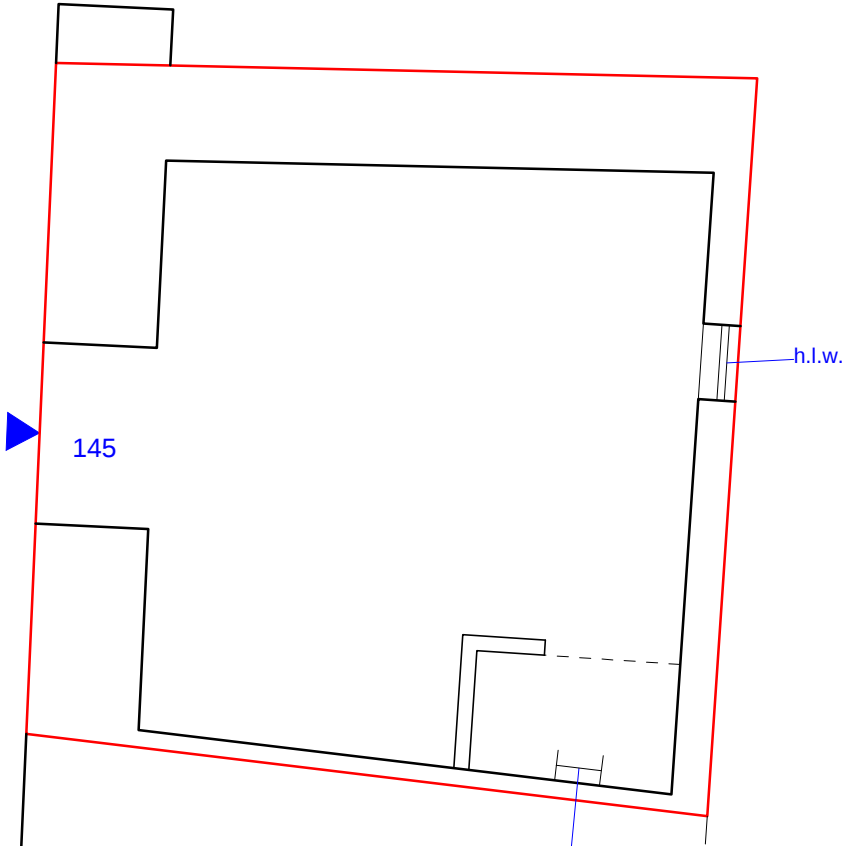


ladder to area above soffit

h.l.w.



Scale 1:50

CHECKED ON SITE - JULY 2005

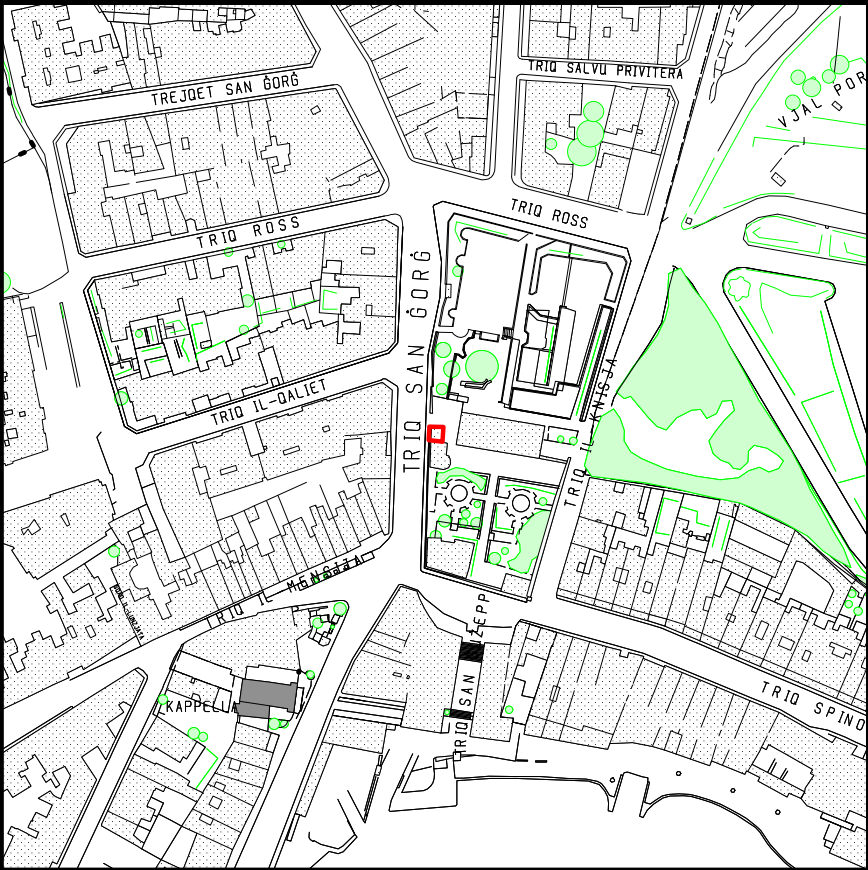

Site Plan
S.S. 5475

Scale 1:2500
Map Ref. 54106
75469



TENEMENT: 79523
AREA: 21m²

GOVERNMENT PROPERTY DIVISION
ESTATE MANAGEMENT DEPARTMENT

LOCALITY: SAN GILJAN

P.D. No: 2005_275

SCALE 1:50

FILE: 460/79/4

DRAWN BY:
SCOTS001

CHECKED BY:

(sgd. S. Scotto)

(sgd. J. Caruana)

A&CE
DATE: 05/08/2005

Director Estate Management
DATE: 05/08/2005