



No. 19
TRIQ SAN PUBLIJU
FLORIANA

14 m
12
10
8
6
4
2
0
2
Scale 1:100

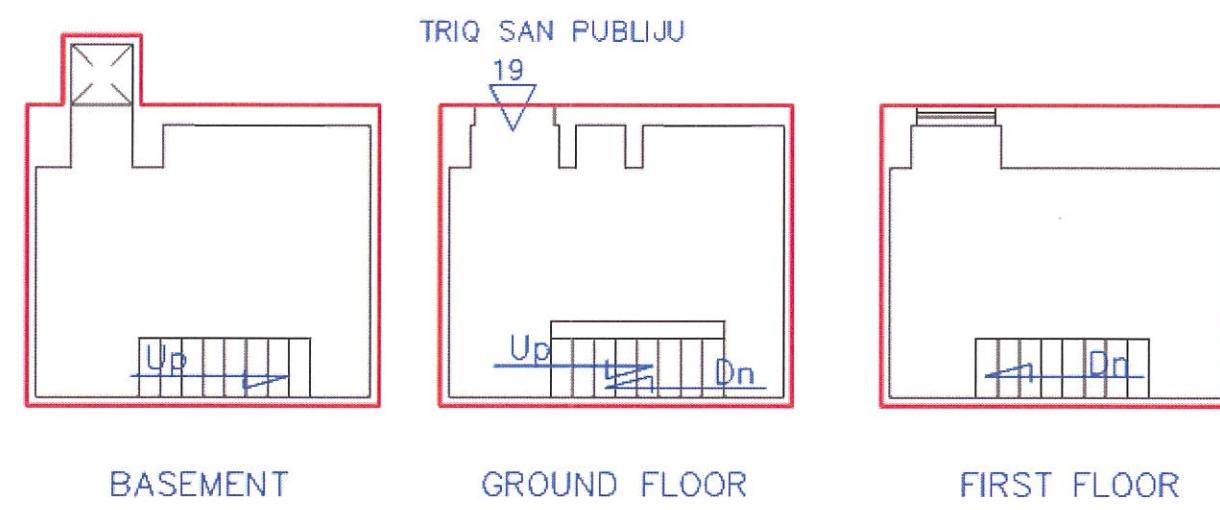

MEASURED ON SITE JULY 2017

2 0 2 4 6 8 10 12 14 m
Scale 1:100

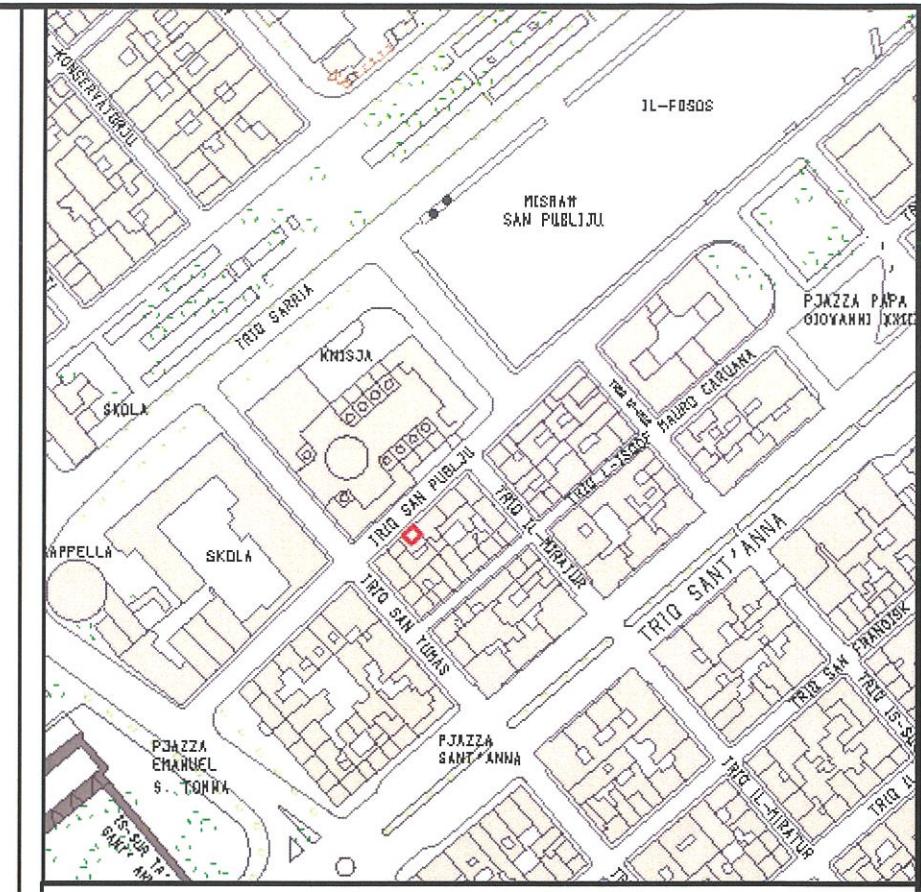

Site Plan
S.S. 5472

Scale: 1:2500
Map Ref. 55399
72320

PROPERTY No. J210198
AREA : 18 m²

GOVERNMENT PROPERTY DEPARTMENT
ESTATE MANAGEMENT DIRECTORATE

LOCALITY: FLORIANA

P.D. NO: 2017_0508

SCALE 1:100

FILE: R 108/1999

DRAWN BY:
scheg028

(sgd. S. Scotto)

(sgd. D. Mifsud)
Director Joint Office
DATE:09/08/2017

A&CE
DATE:09/08/2017