
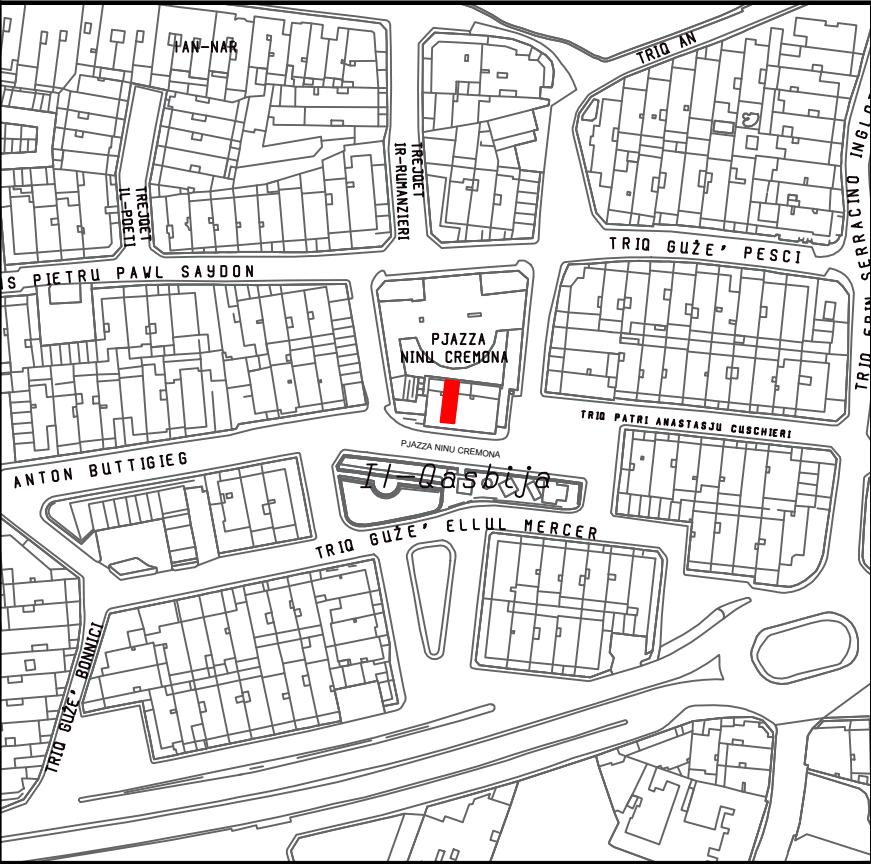
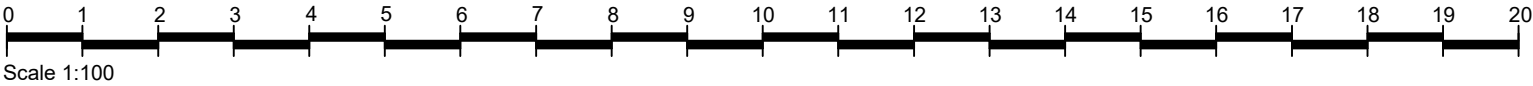
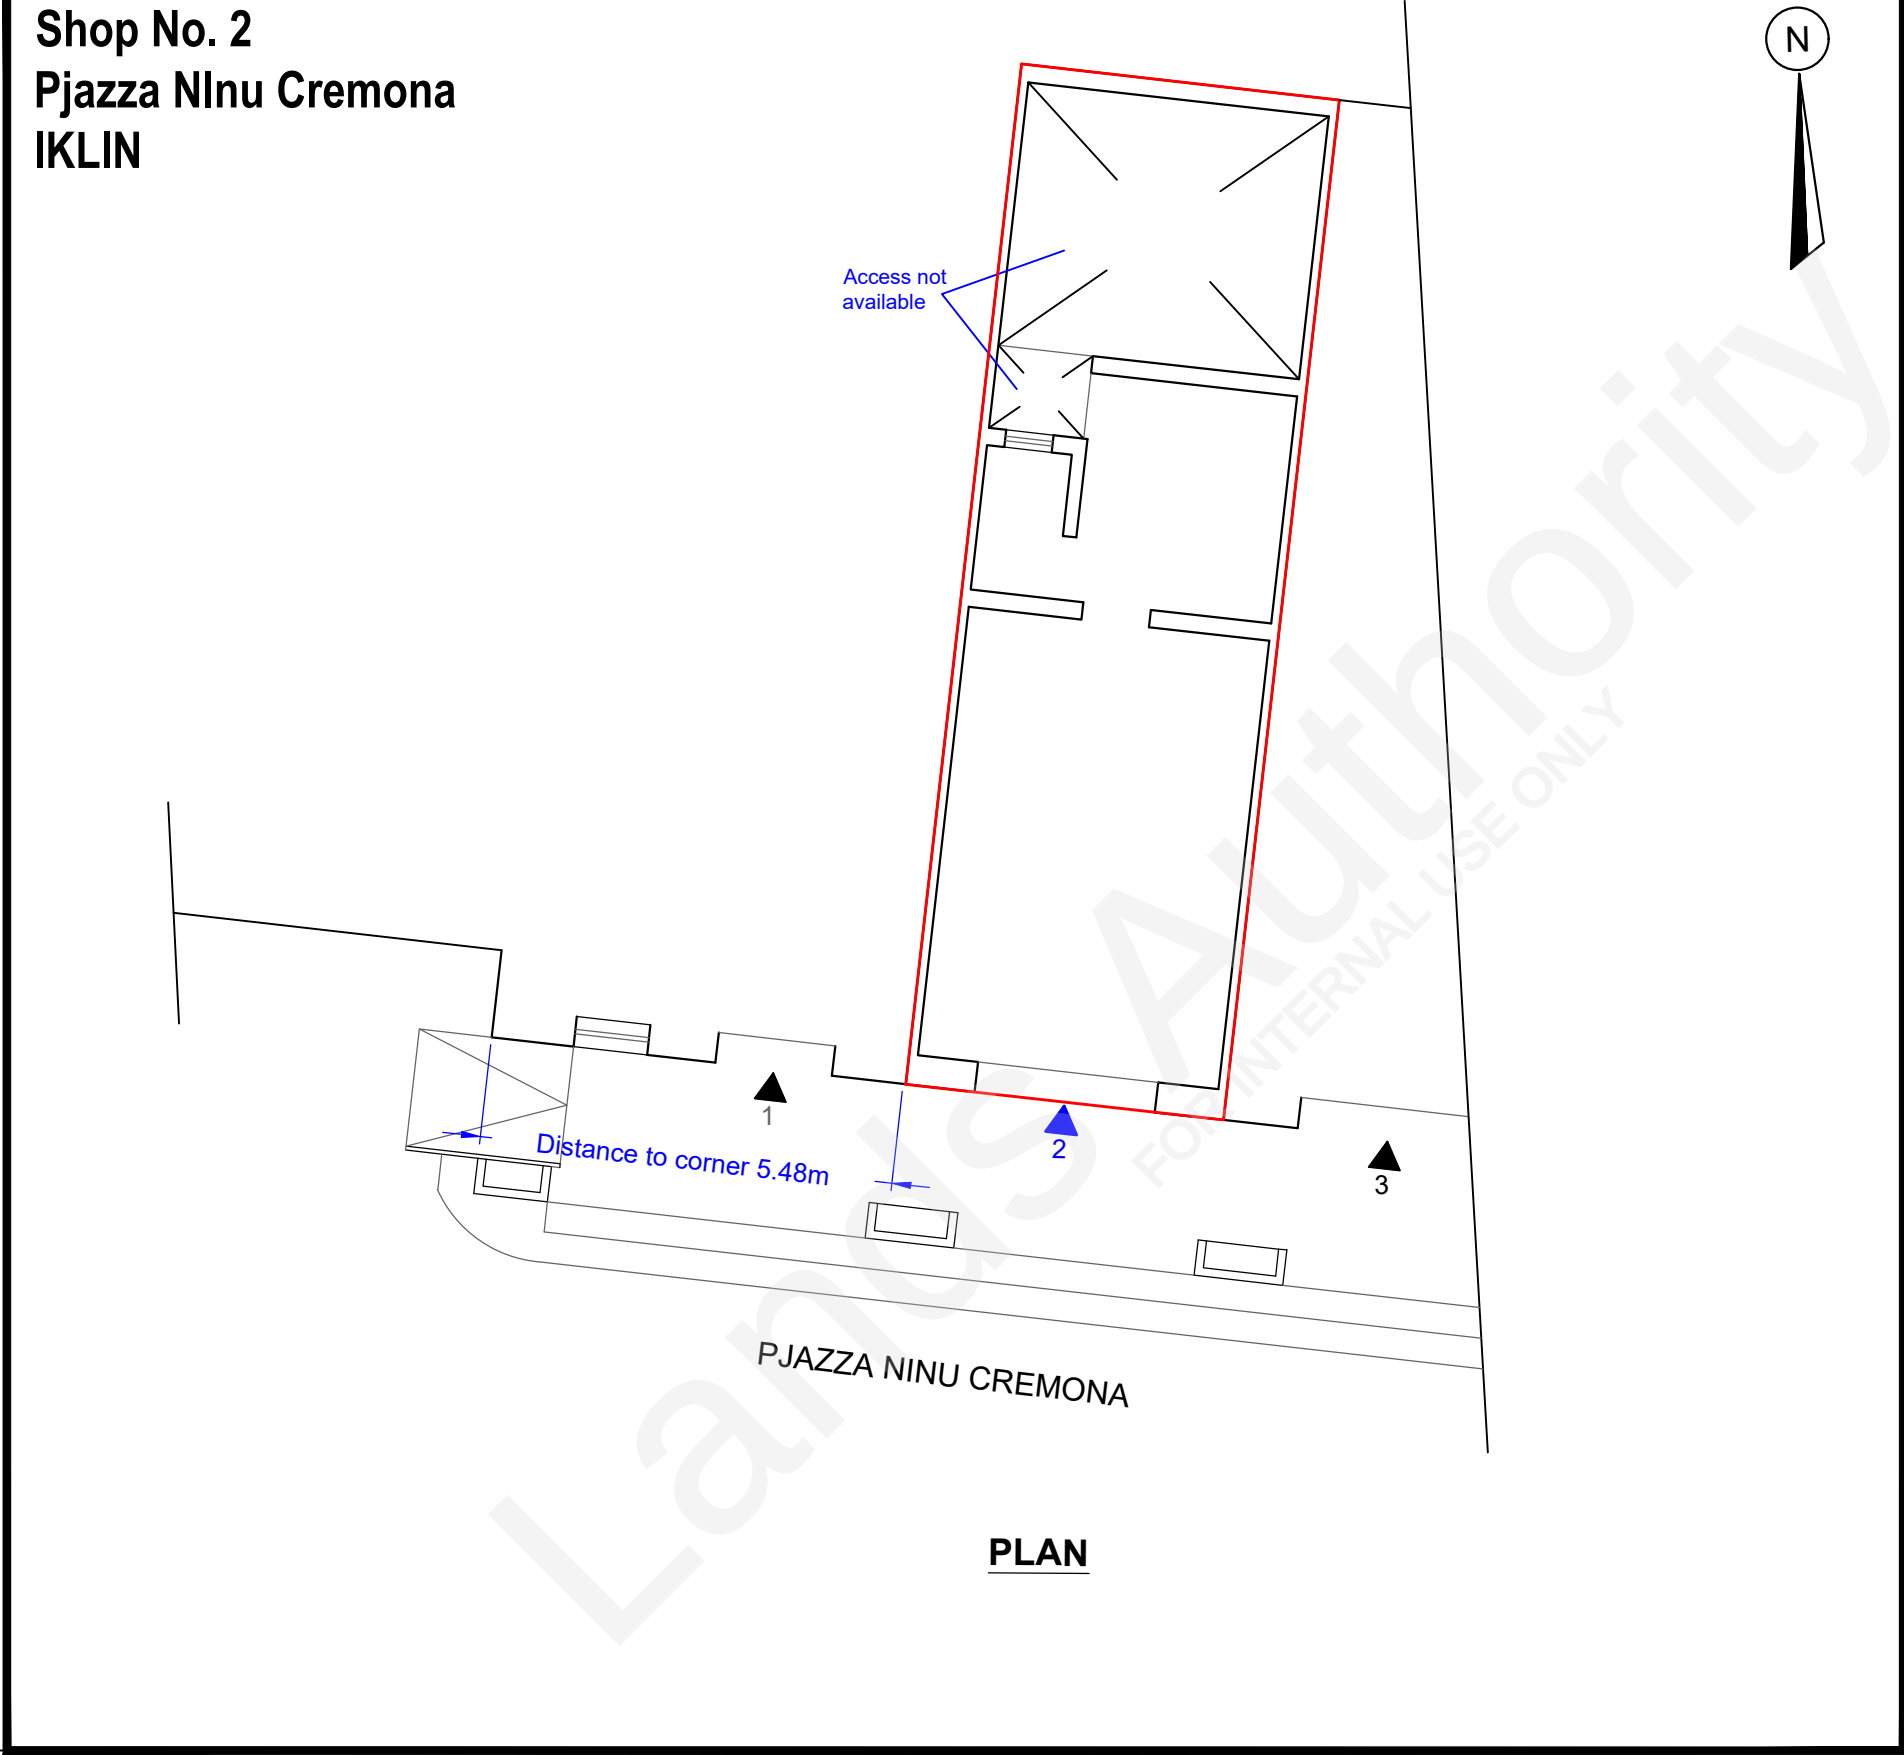


9A

Shop No. 2
Pjazza Nlnu Cremona
IKLIN

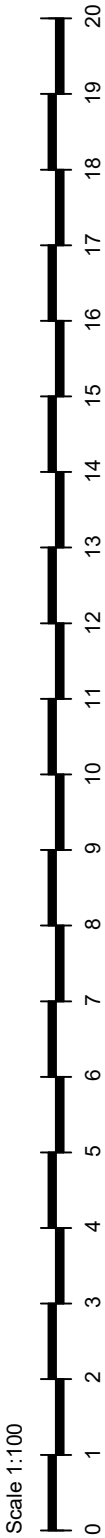

Site Plan
S.S. 5073

Scale 1:2500
Map Ref.: X:51054 X:450996
Y:73621 (ED50) Y:3973424 (WGS84)

Property No. **075201**
Area : **58m²** (excluding airspace)



Auberge de Baviere
St. Sebastian Str, Valletta
Phone (00356) 2295 3238/39/40/42
Website landsauthority.org.mt

Estate Management & Business Development

Locality: IKLIN	
P.D. No.: 190_82_5_2	Scale : 1 : 100
File No.: L/0090/1986/0002	Drawn by : mizzj131
A&CE	f/ Chief Officer Estate Management & Business Development
sgd (S. Scotto)	sgd (R. Demicoli)
Date : 2nd December 2025	Date : 2nd December 2025