



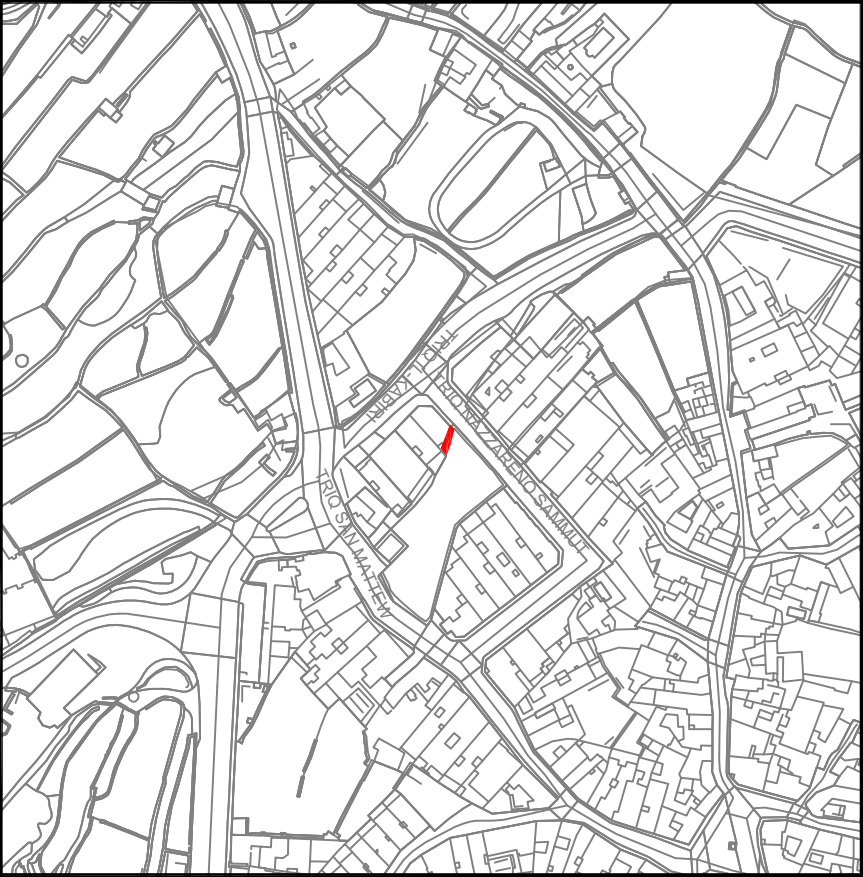

Site Plan
S.S. 5065

Scale 1:2500
Map Ref.: X:50916 X:450859
Y:65668 (ED50) Y:3965471 (WGS84)

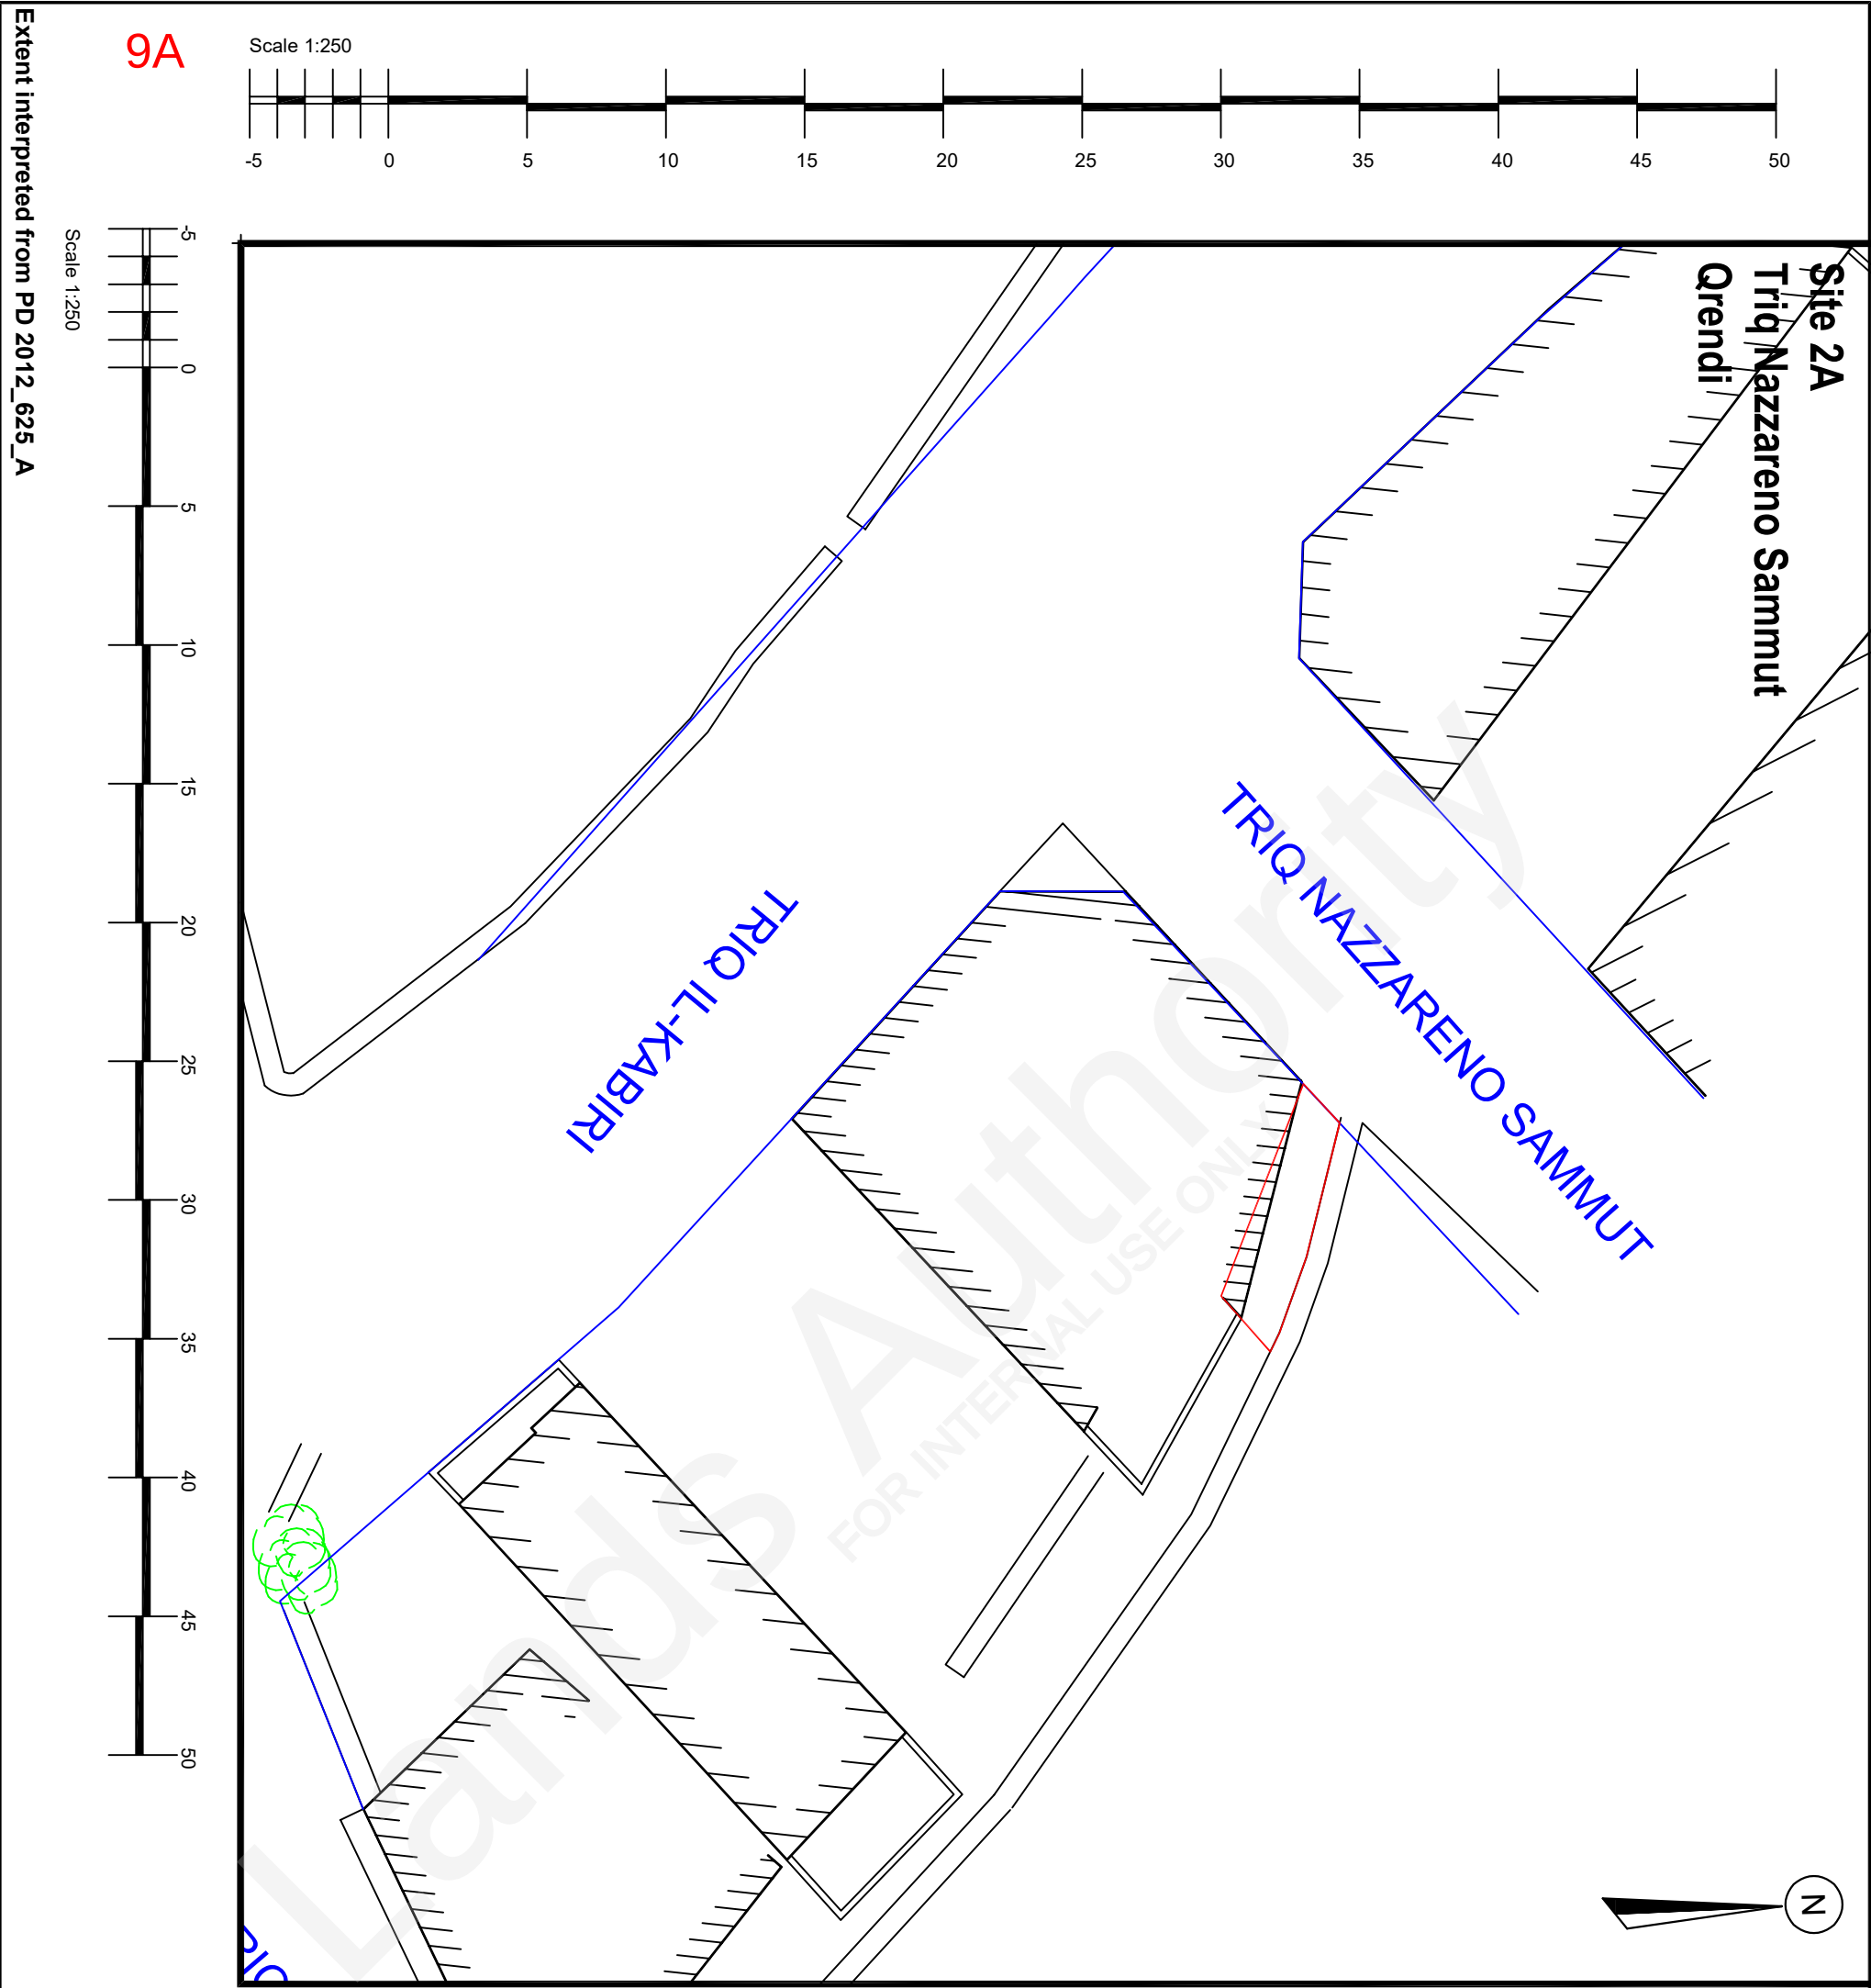

Property No. **E26804**
Area: **18m²**

— PA Official Building Alignment



Auberge de Baviere
St. Sebastian Str, Valletta
Phone (00356) 2295 3238/39/40/42
Website landsauthority.org.mt

Estate Management & Business Development

Locality:

QRENDI

P.D.No.: p/o 2012_625_A Scale : 1 : 250

File No.: L/0129/2001/0002 Drawn by : demir001

A&CE f/ Chief Officer Estate Management & Business Development

sgd (S. Scotto) sgd (R.Demicoli)

Date : 13th January 2026 Date : 13th January 2026