



7F

# PREMISES BLK J, NO 76, TRIQ IX-XEMXIJA, MARSA.

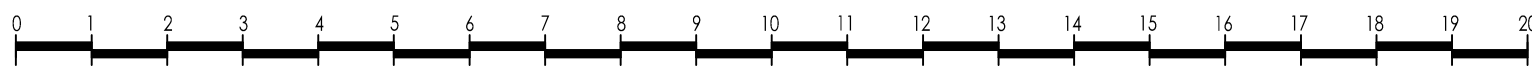


SCALE 1 : 100

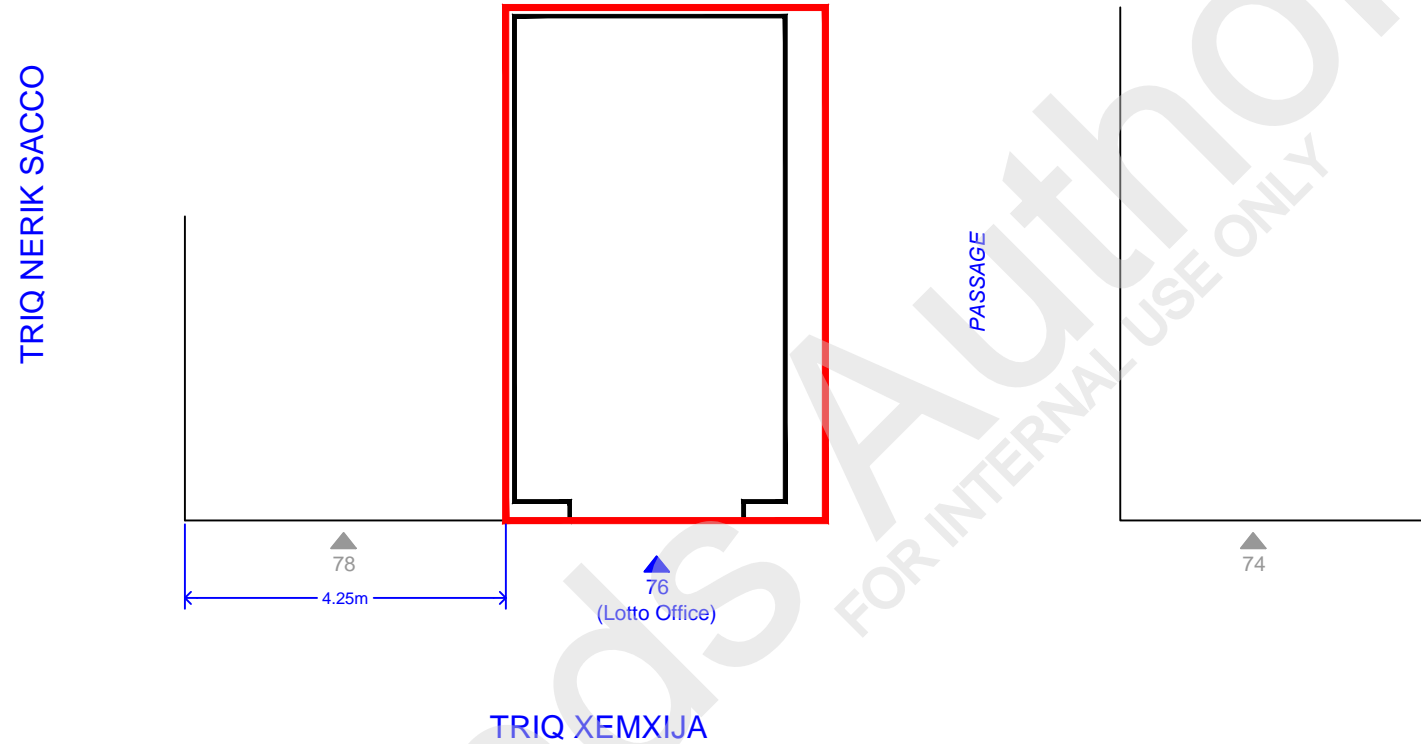

SCALE 1 : 100

CHECKED ON SITE - SEPTEMBER 2020.

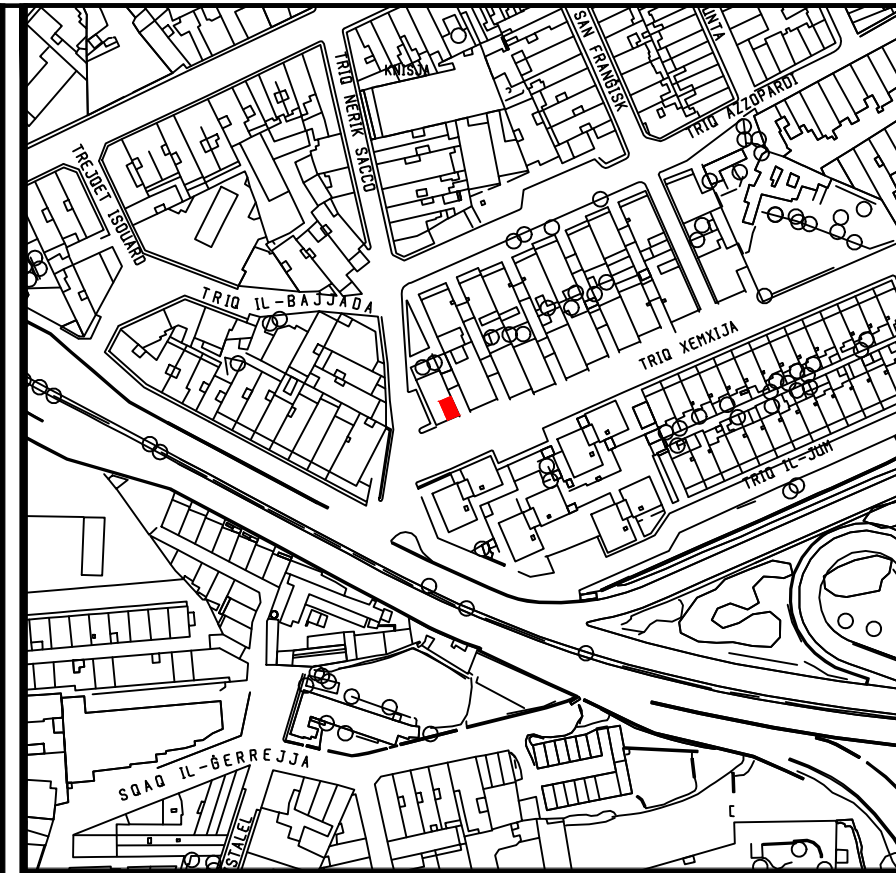

Site Plan  
S.S. 5271

Scale 1:2500  
Map Ref.: 53823  
71110

 Property No : 072136  
Area : 29m<sup>2</sup>



Auberge de Baviere  
St. Sebastian Str, Valletta  
Phone (00356) 2295 3238/39/40/42  
Website  
landsauthority.org.mt

Estate Management & Business Development

Locality: <b>MARSA</b>	
P.D. No.: <b>2020_0630</b>	Scale : <b>1 : 100</b>
File No.: <b>L 180 / 76</b>	Drawn by : <b>cianj014</b>

(sgd. S. Scotto)  
A&CE

Date : **10 th September 2020**