
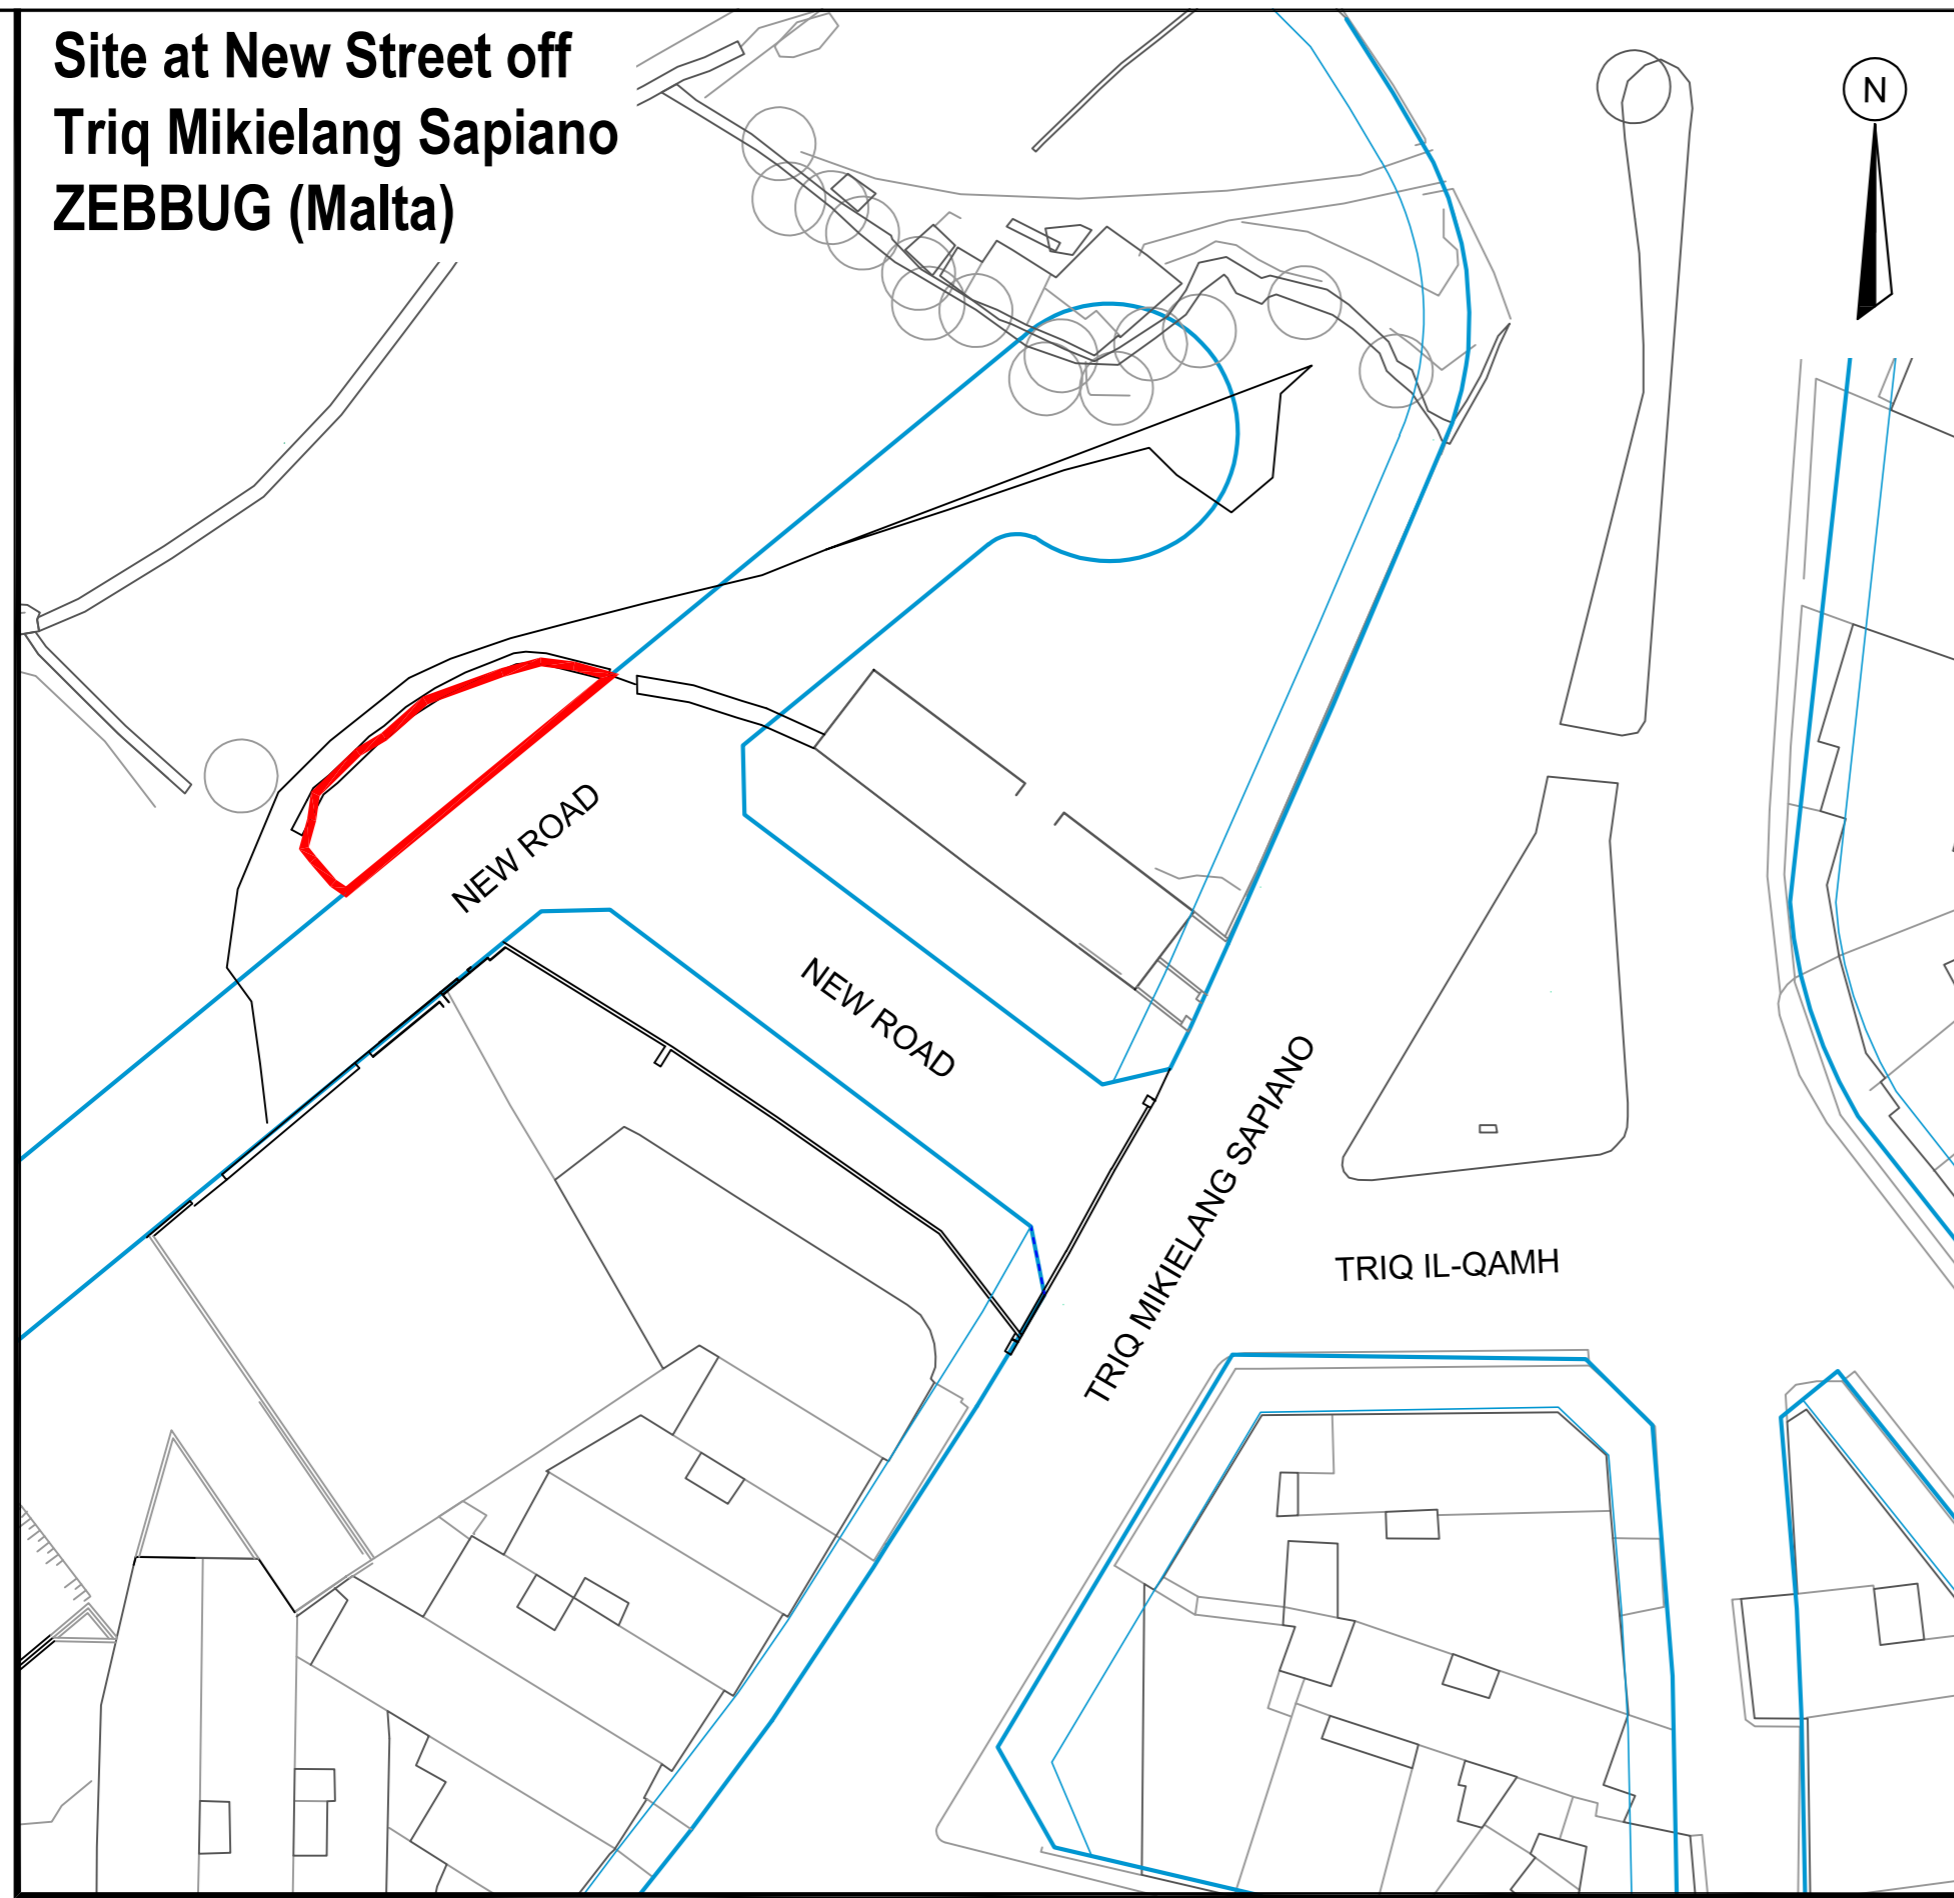
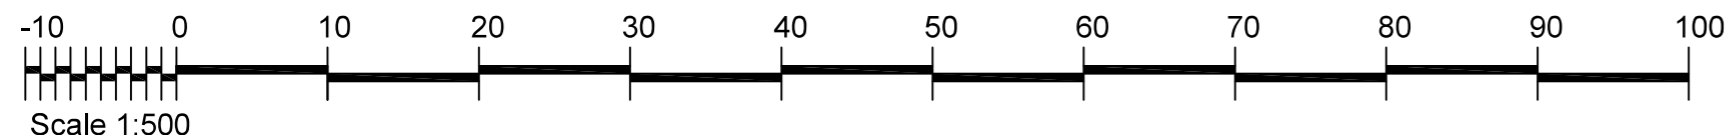



**Site at New Street off
Triq Mikielang Sapiano
ZEBBUG (Malta)**

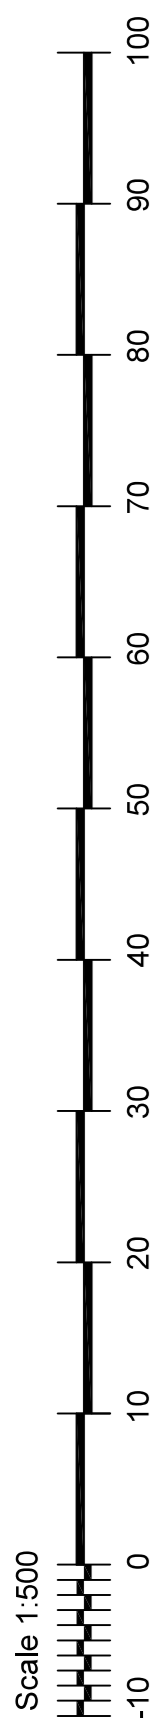

Site Plan
S.S. 4870

Scale 1:2500
Map Ref.: 49438
70702

Property No.: J210677
Area : 120m²

		Auberge de Baviere St. Sebastian Str, Valletta Phone (00356) 2295 3238/39/40/42 Website landsauthority.org.mt	
Estate Management & Business Development			
Locality:		ZEBBUG (Malta)	
P.D.No.:	2019_0040_F	Scale :	1 : 500
File No.:	A/0067/2001/0002	Drawn by :	demir001
A&CE	sgd (S.Scotto)	f/ Chief Officer Estate Management & Business Development	sgd (R. Demicoli)
Date :	22nd January 2025	Date :	22nd January 2025

Indicative Scheme:

- Front Garden Alignment
- Building Alignment

Extent interpreted from PC/00001/08/53c and Working Drawings (Reds 104-104A in File No. A 67/2001).