


**SITE AT
TRIQ IL-BAHAR L-ISWED
SAN GWANN**

30m
25
20
15
10
5
0
5
10


Scale 1:250

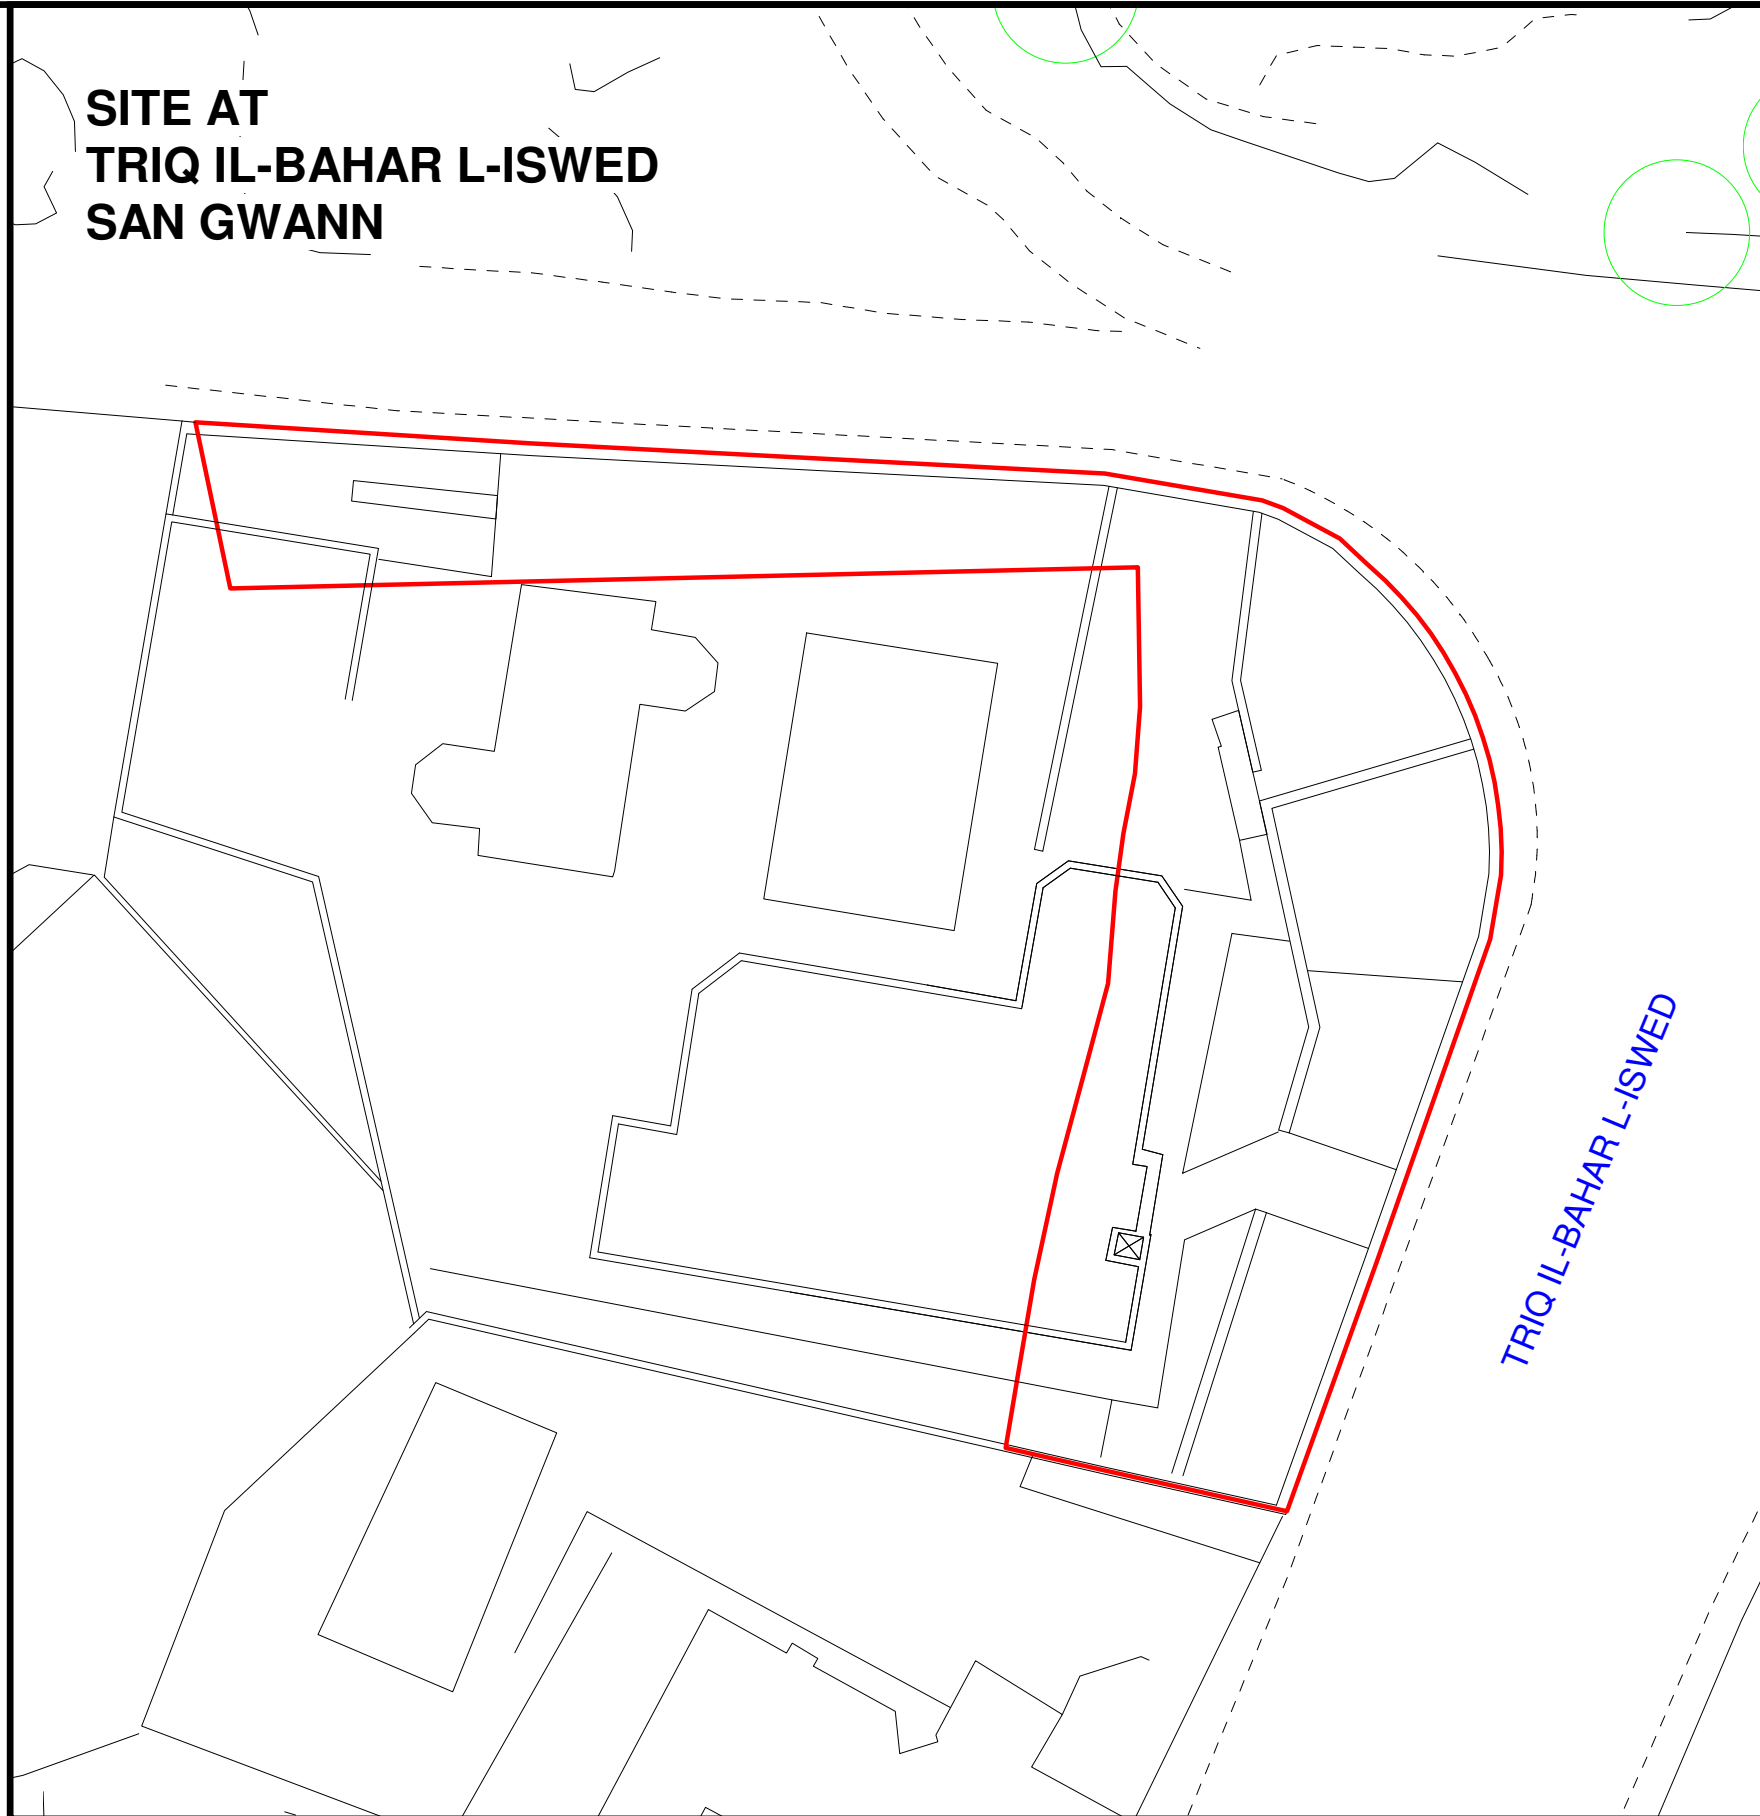

10 5 0 5 10 15 20 25 30m

Scale 1:250

INTERPRETED FROM DEPARTMENTAL RECORDS

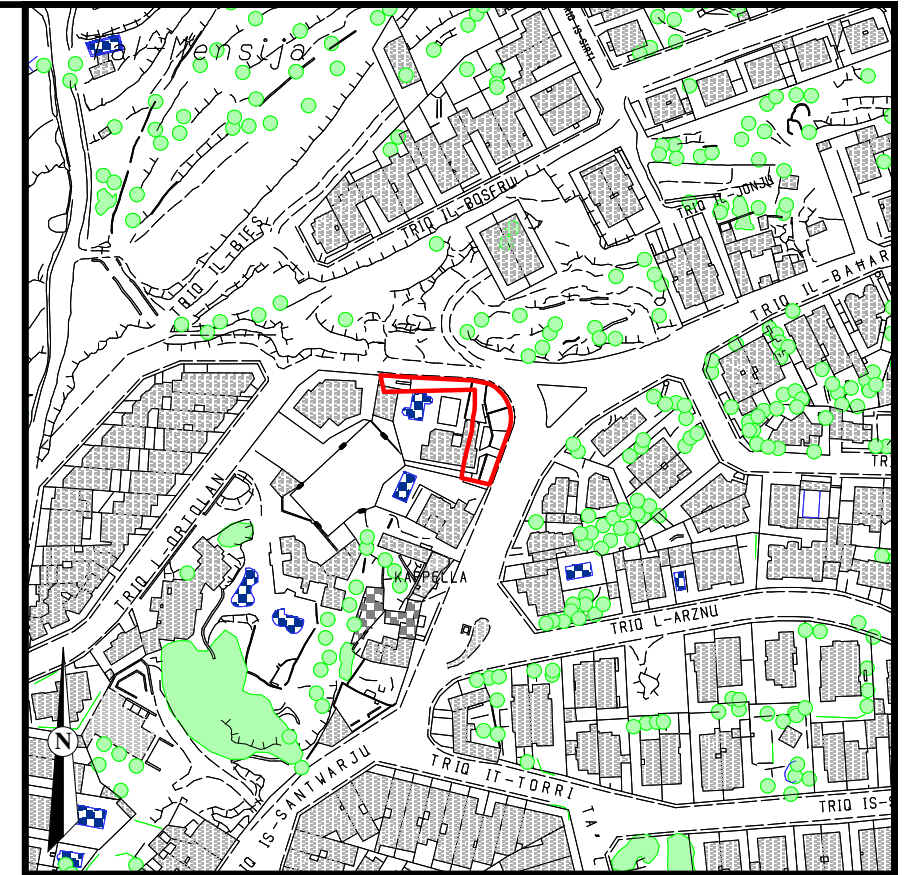

Site Plan
S.S. 5274

Scale 1:2500
Map Ref. 53177
74785

 PROPERTY No: E264690
AREA: 484m²

**GOVERNMENT PROPERTY DEPARTMENT
ESTATE MANAGEMENT DIRECTORATE**

LOCALITY: SAN GWANN

P.D. No: 2014_356

SCALE 1:250

FILE: L.273/2013

**DRAWN BY:
CHRS012**

(sgd. S. Scotto)

(sgd. P. Mamo)

**A&CE
DATE: 26/06/2014**

**Assistant Director Services
DATE: 26/06/2014**