



3A

SHOP No.: 23  
TRIQ SAN GWANN  
VALLETTA



TRIQ SAN GWANN

No.: 23

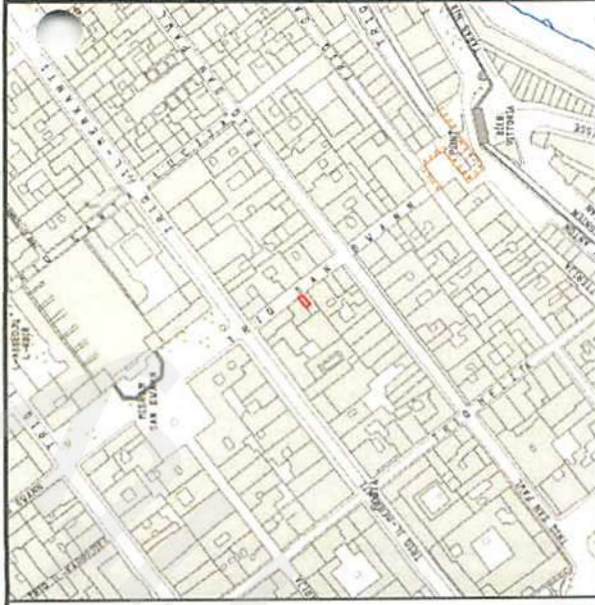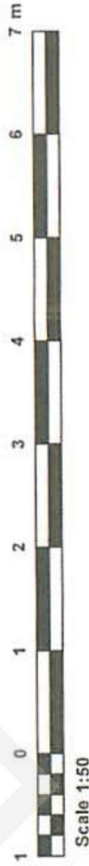

Site Plan  
S.S. 5672

Scale: 1:2500  
Map Ref. 56082  
72805



PROPERTY No.: 60177  
AREA : 14m<sup>2</sup>



GOVERNMENT PROPERTY DEPARTMENT  
ESTATE MANAGEMENT DIRECTORATE

LOCALITY: VALLETTA

P.D. NO: 2015\_0561

SCALE 1:50

FILE: L450/83

DRAWN BY:  
gauch003

(sgd. S. Scotto)  
A&CE  
DATE:09/07/2015

(sgd. E. Darmanin)  
Assistant Director Property  
DATE:09/07/2015