


Site Plan Scale: 1:2500
S.S. 3888 Map Ref. X:38896 X:438839
Y:88327 (ED50)Y:3988130 (WGS84)



Property No.: J293387
 Area : 296m²

LANDS Authority
 Estate Management & Business Development
 Auvergne de Baviere
 St. Sebastian Str, Valletta
 Phone (00356) 2295 3238/39/40/42
 Website landsauthority.org.mt

Locality:	QAL/A	
P.D. No.:	2025_0252	Scale: 1:500
File No.:	A/0001/2025	Drawn by: demir001
(sgd. S. Scotto)		(sgd. R. Demicoli)
A&CE	fChief Officer - Estate Management & Business Development	
Date:	13/03/2025	Date: 13/03/2025

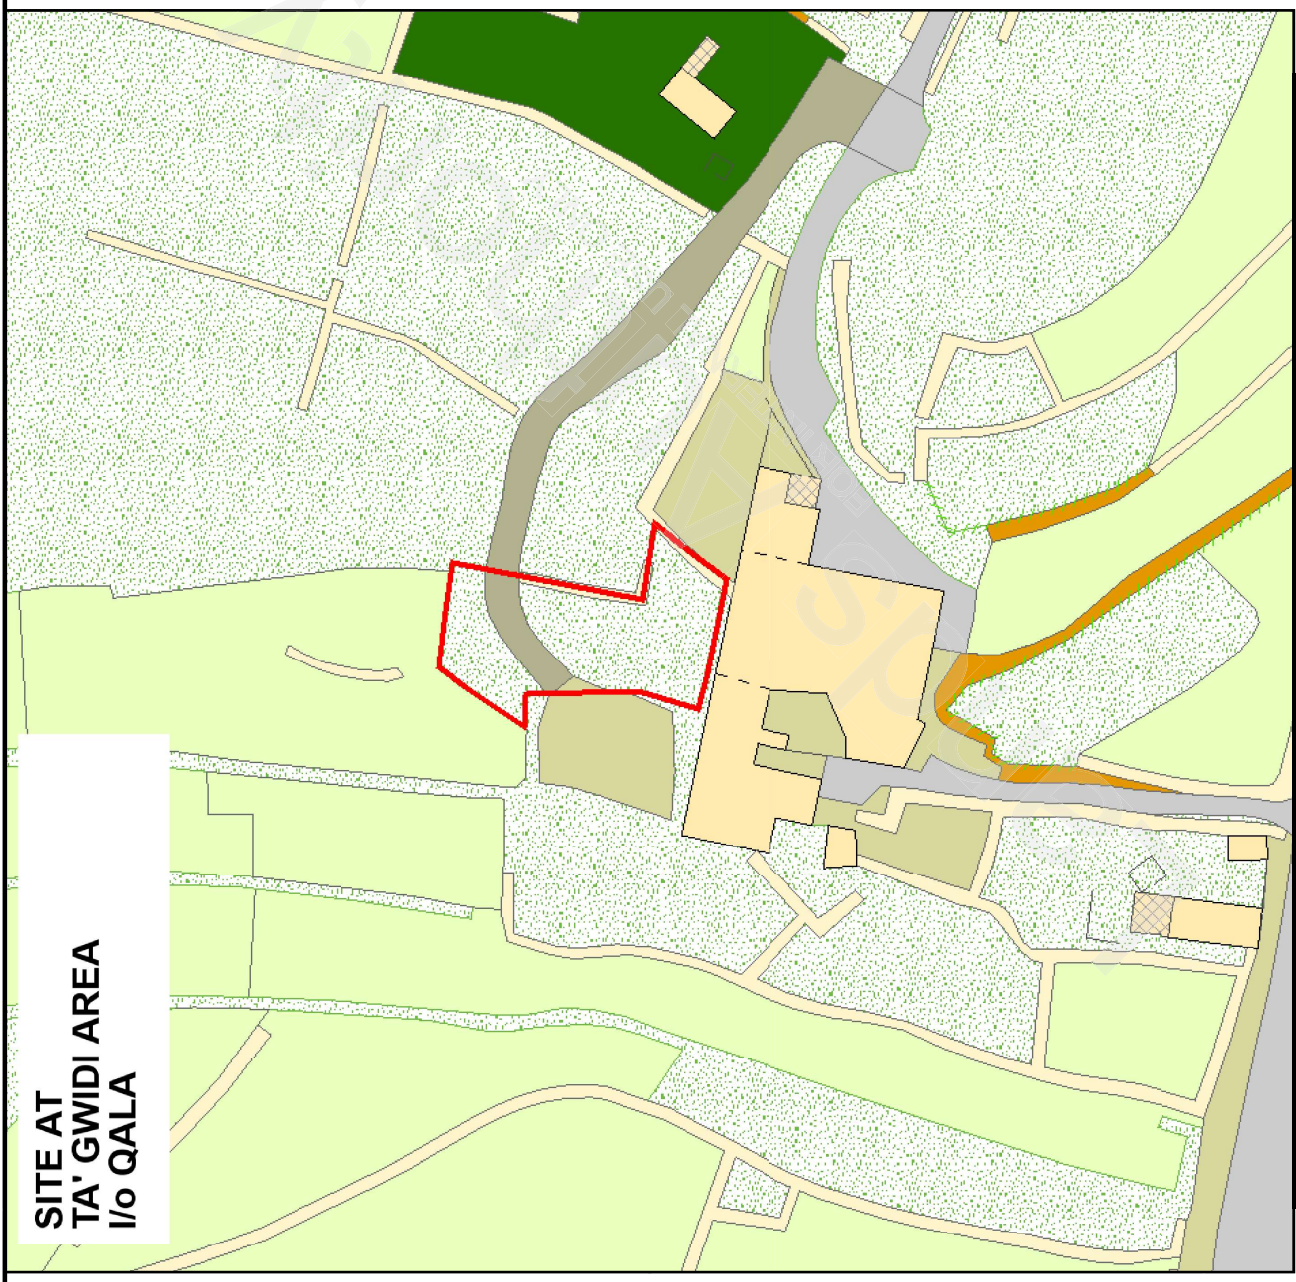

12A
SITE AT TA' GWIDI AREA I/O QALA

