

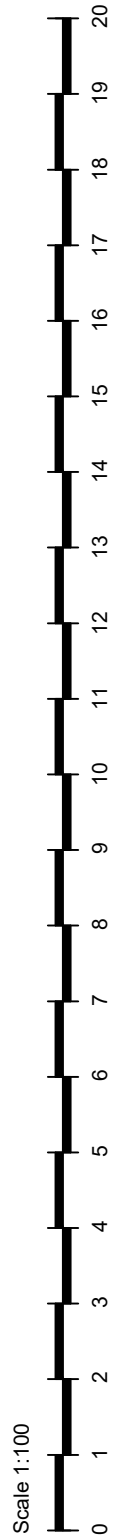


**Store 18, Row E3,
off Triq Vincenzo Bugeja,
Birkirkara.**

TRIQ VINCENZO BUGEJA

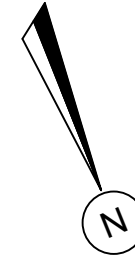

TRIQ TAL - QATTUS

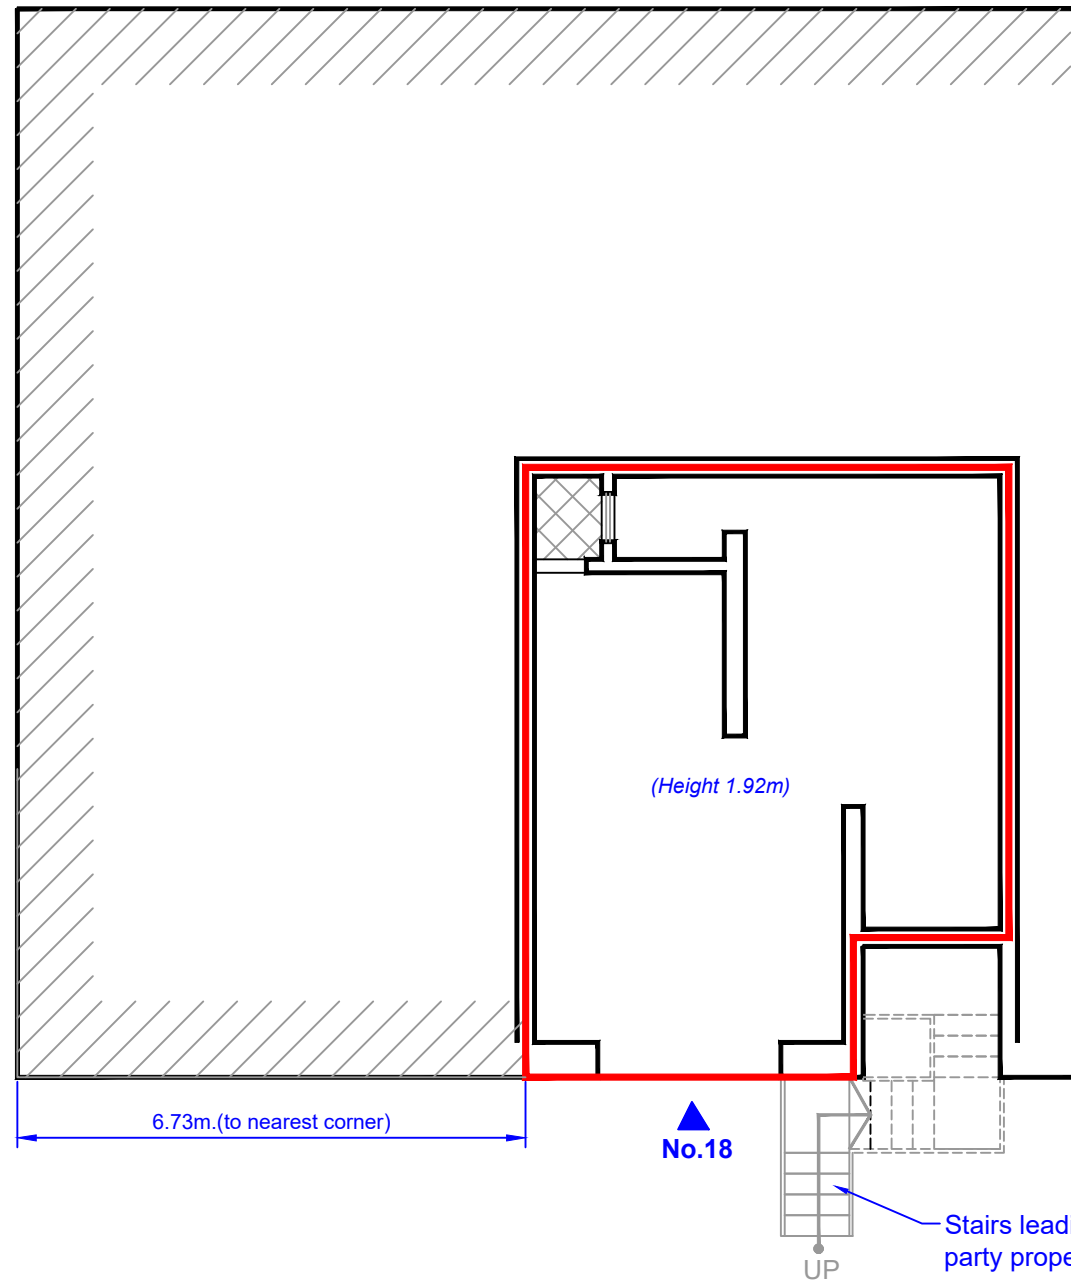


No.18

Stairs leading to third party property at level 1


LEVEL 0

Scale 1:100

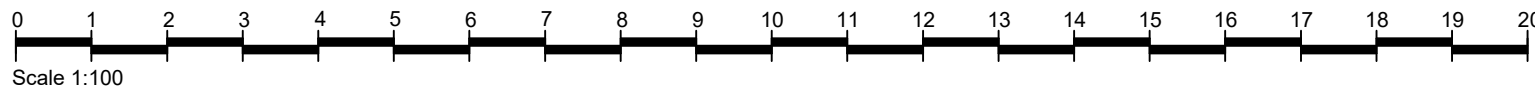

Scale 1:100

Measured on site - May 2024 (GLA1/2021/1623)

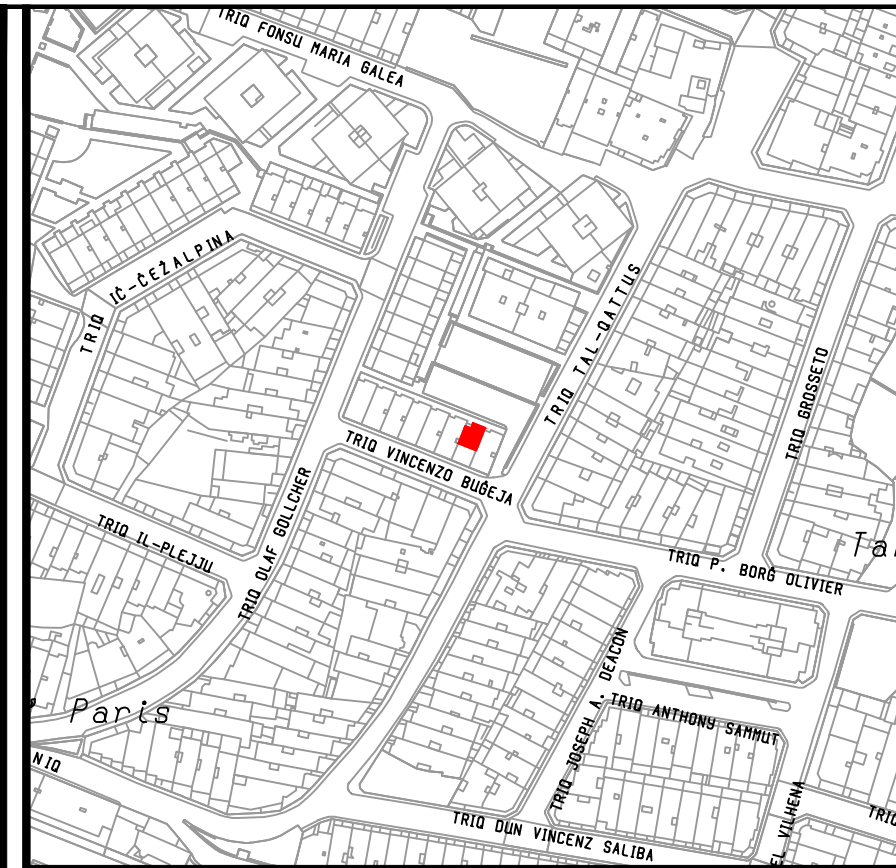

Site Plan
S.S. 5272

Scale 1:2500
Map Ref.: 52502
72908 (ED50) 452445
3972712 (WGS84)

Property No : 69152
Area : 47.74m²



Auberge de Baviere
St. Sebastian Str, Valletta
Phone (00356) 2295 3238/39/40/42
Website landsauthority.org.mt

Estate Management & Business Development

Locality: BIRKIRKARA	
P.D. No.: 11_81_7_18	Scale : 1 : 100
File No.: L/0570/1975/0002	Drawn by : cianj014
A&CE	f/ Chief Officer Estate Management & Business Development
sgd (A. M. Gatt)	sgd (M. Bugeja)
Date : 07th May 2024	Date : 07th May 2024