
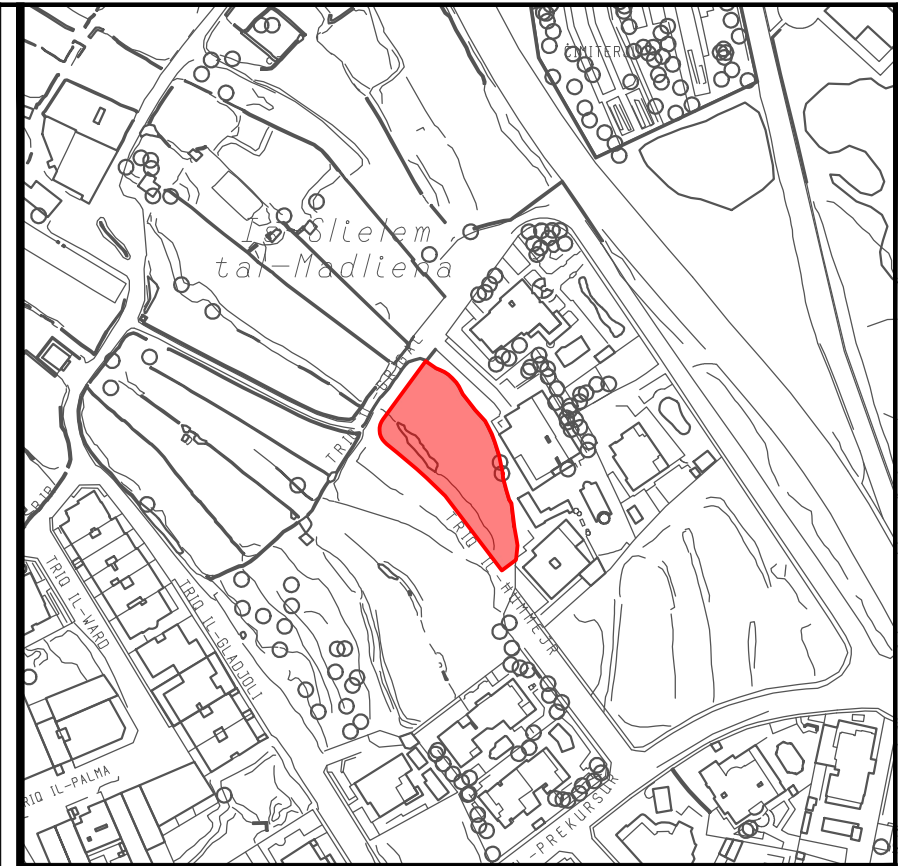


9A

**Site at
Triq il-Ħummejr
c/w Triq il-Grigal
SWIEQI**

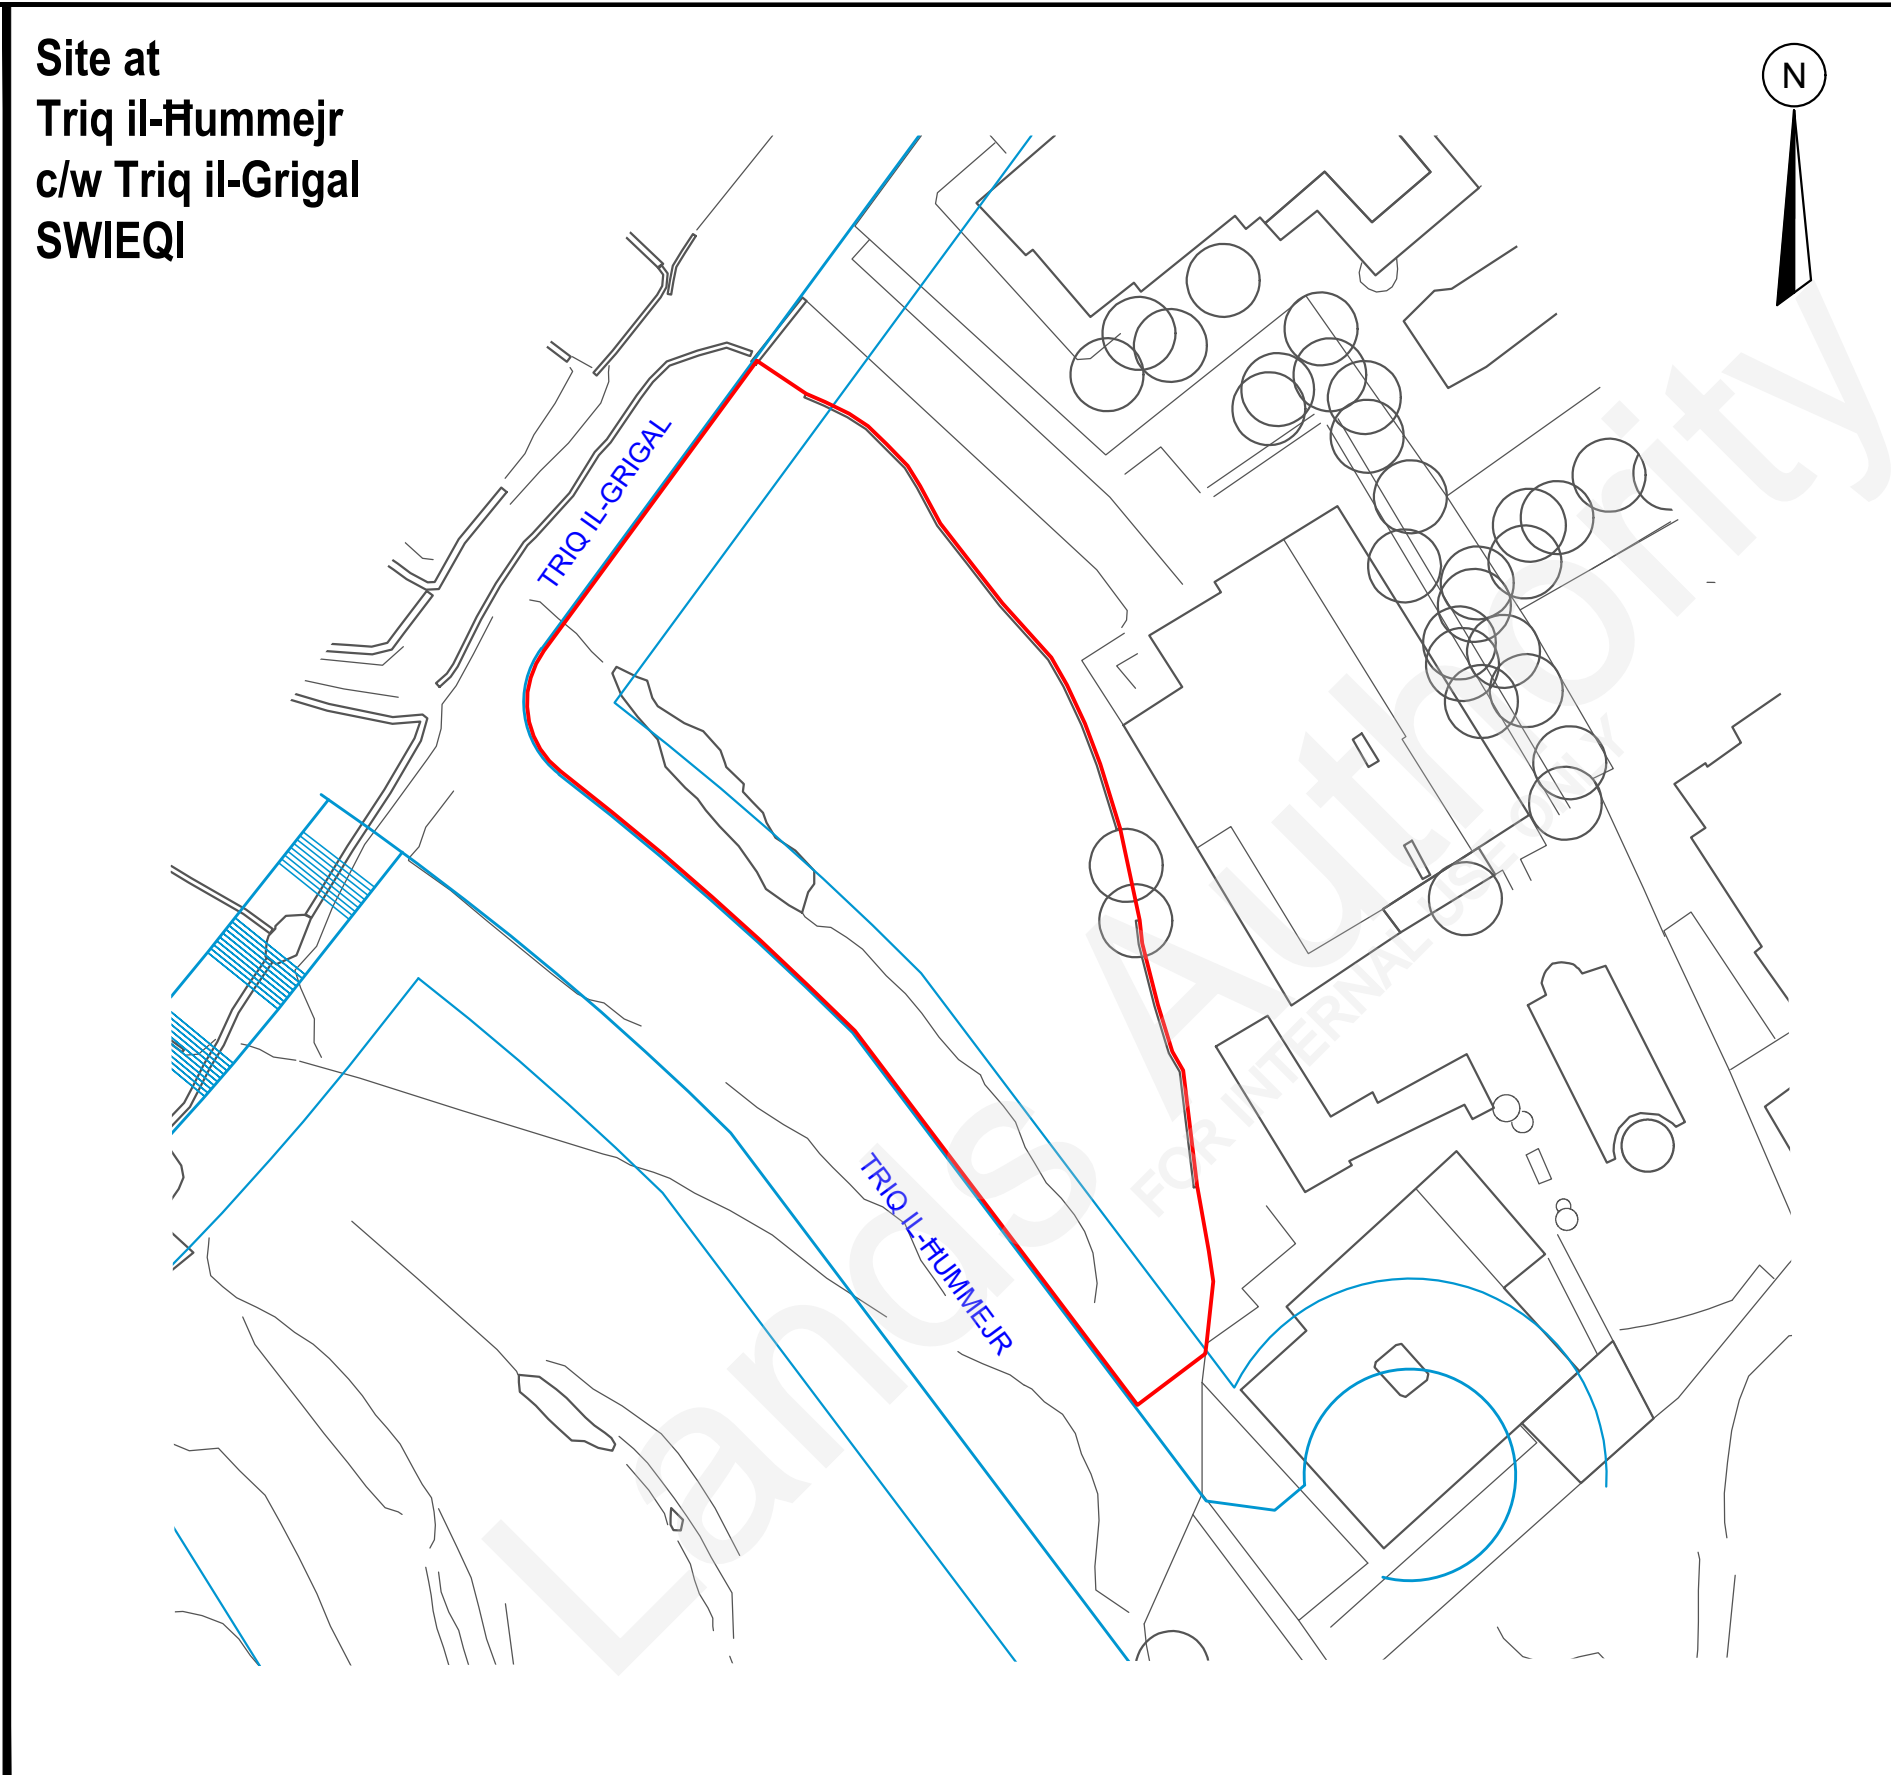

Site Plan
S.S. 5276

Scale 1:2500
Map Ref.: 52216
76288 (ED50)

452159
3976091 (WGS84)

- Property No. : **J292970**
Area : **1,450m²**
- Official Planning Authority
Scheme Alignment as per
Survey Ref.: Swq1381e2-20



Auberge de Baviere
St. Sebastian Str, Valletta
Phone (00356) 2295 3238/39/40/42
Website landsauthority.org.mt

Estate Management & Business Development

Locality: SWIEQI	
P.D. No.: 2024_1168	Scale : 1 : 500
File No.: A/4107/1997/0001_01	Drawn by : bonam051
A&CE	f/ Chief Officer Estate Management & Business Development
sgd (J. Schembri)	sgd (M. Bonanno)
Date : 29th September, 2025	Date : 29th September, 2025

Site requested in GLA1/2024/0092. Extent interpreted from Planning Authority survey and corrected Government Land Registration on the 2012 Basemap.