

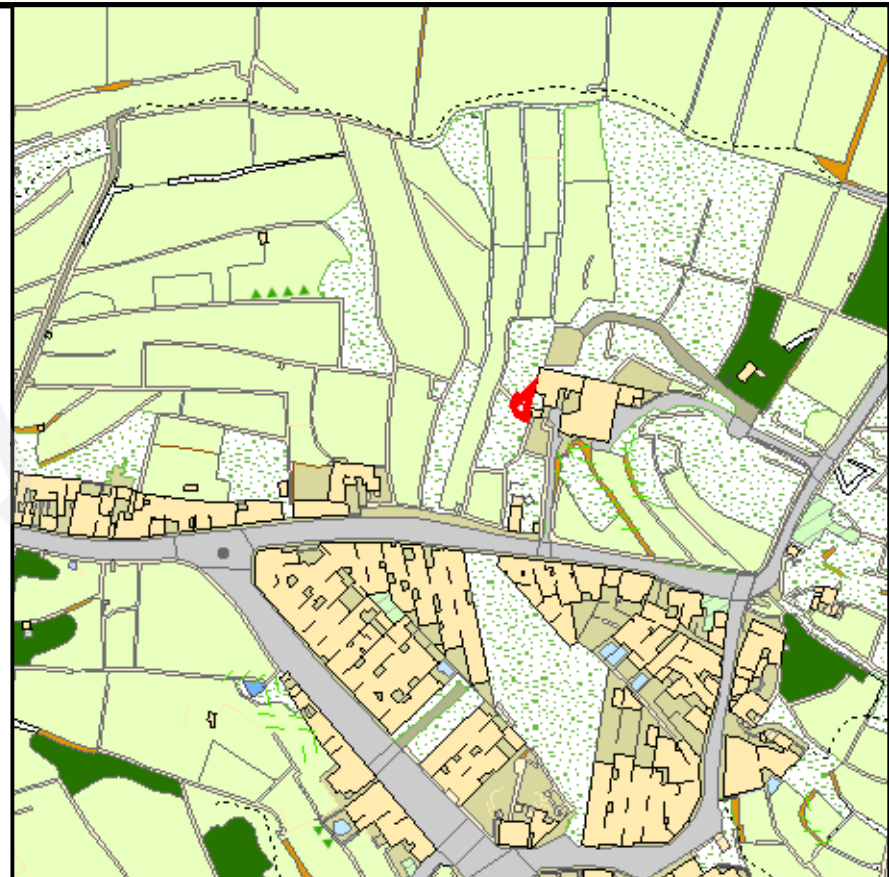
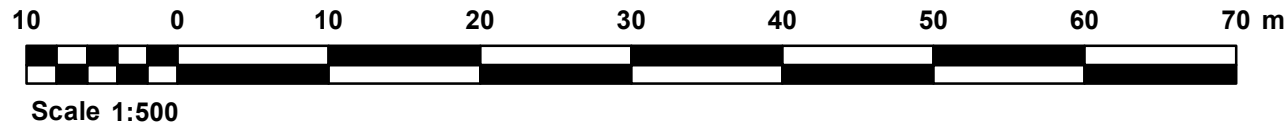


10A

**SITE AT
TA' GWIDI AREA
QALA**

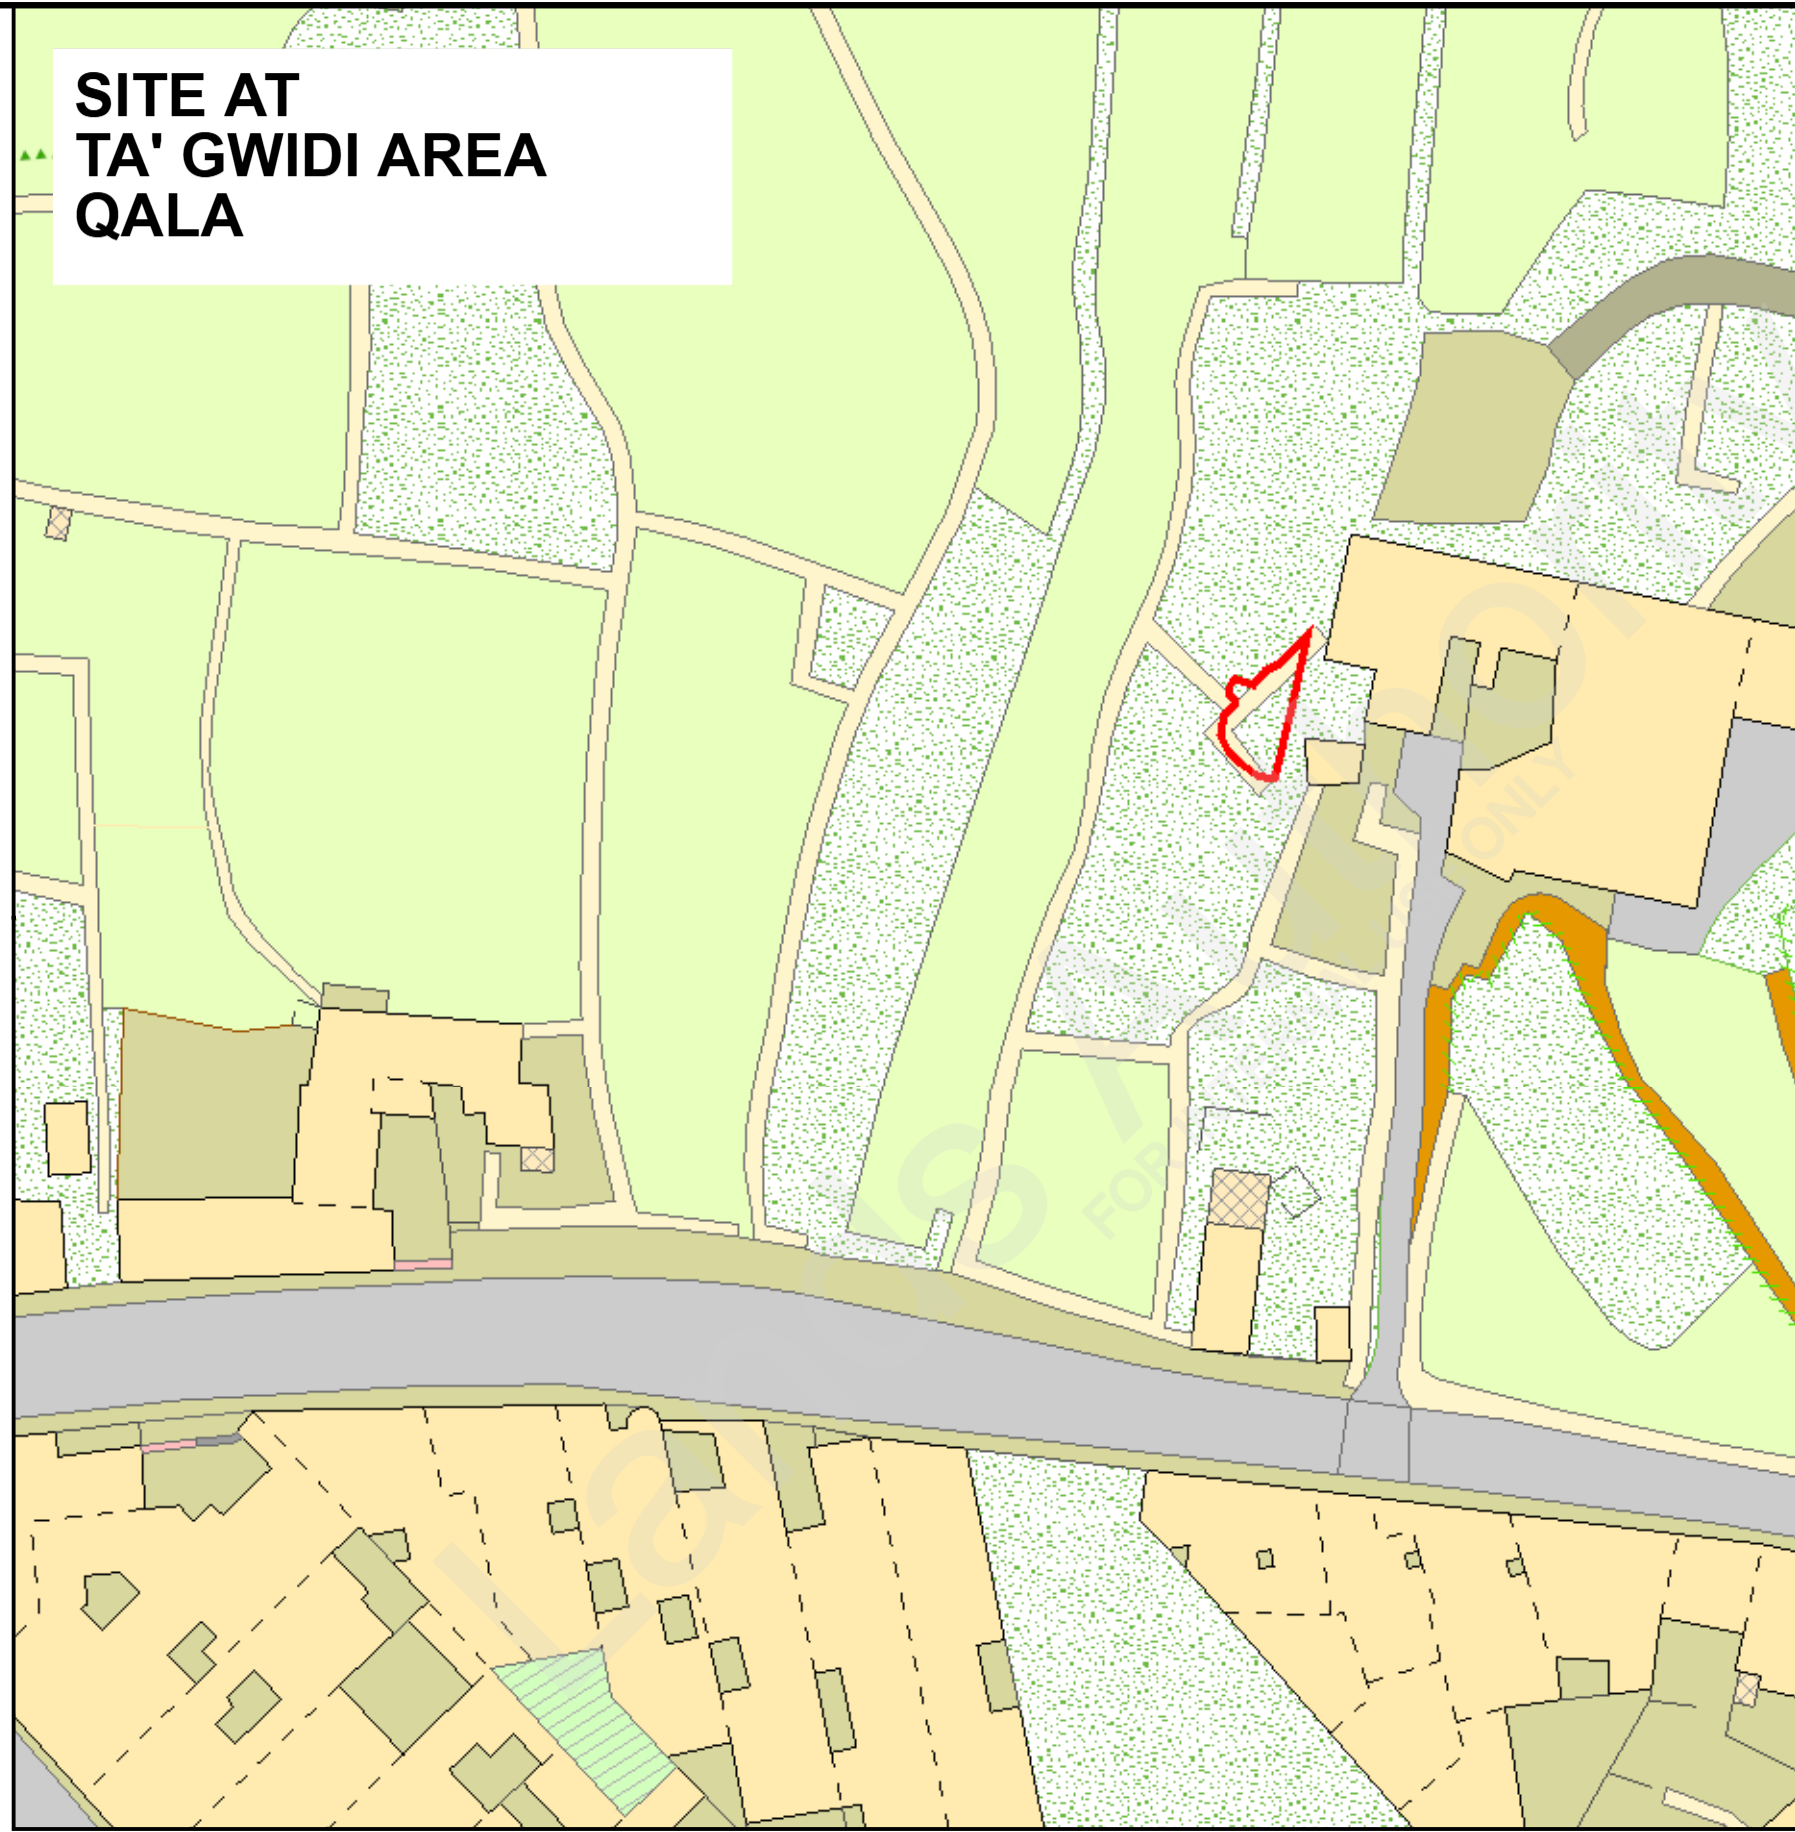

Site Plan **Scale: 1:2500**
S.S. 3888 **Map Ref. X:38849 X:438791**
 Y:88313 (ED50)Y:3988117 (WGS84)

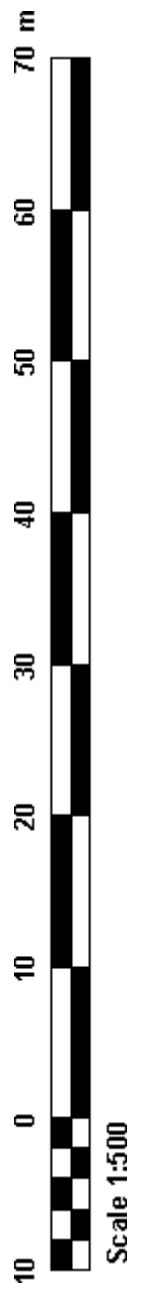

PROPERTY No.: J293401
AREA : 27m²

LANDS Authority
Auberge de Baviere
St. Sebastian Str, Valletta
 Phone (00356) 2295 3238/39/40/42
 Website landsauthority.org.mt
Estate Management & Business Development

Locality: QALA	
P.D. No.: 2025_0269	Scale: 1:500
File No.: A/0002/2025	Drawn by: demir001
A&CE Date: 17/03/2025	f/Chief Officer - Estate Management & Business Development Date: 17/03/2025

EXTENT INTERPRETED FROM PLAN SUBMITTED WITH APPLICATION GLA1/2022/1970