


6F

KIOSKS AT PJAZZA TRITONI VALLETTA / FLORIANA

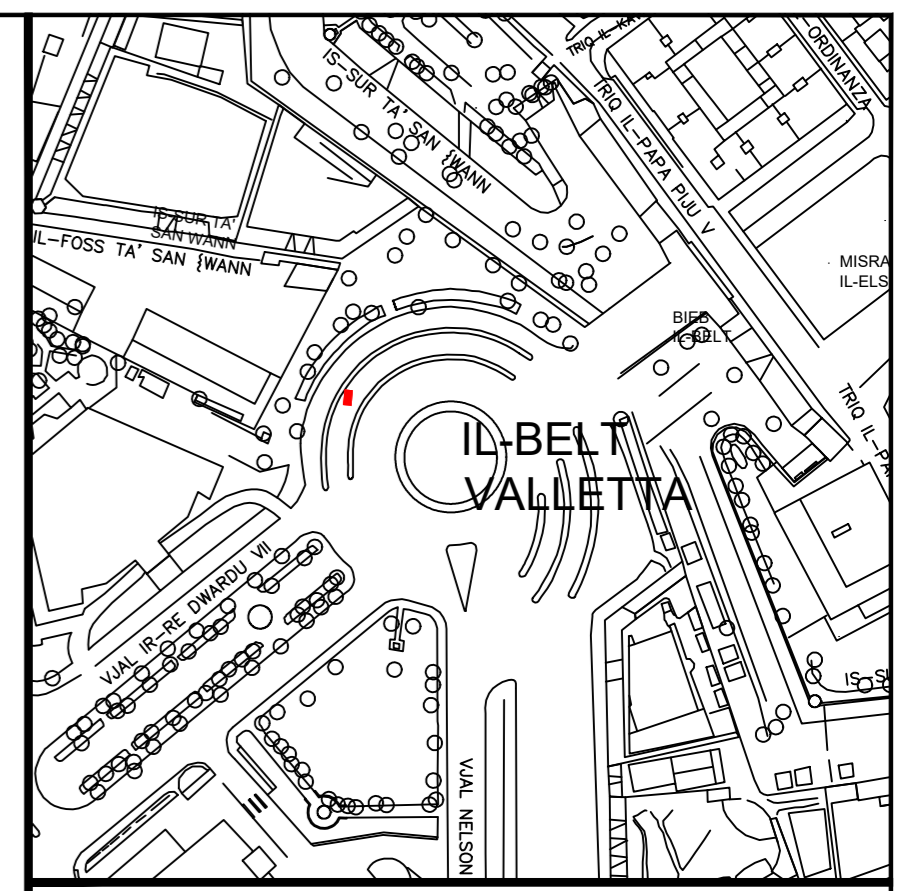

Site Plan
S.S. 5072

Scale 1:2500
Map Ref.: 56743
72602

LEGEND :

KIOSK No. : 1	PROPERTY No.: E269275 AREA : 12m ² File No.: L 178/2018	KIOSK No. : 7	PROPERTY No.: E269281 AREA : 12m ² File No.: L 178/2018/6
KIOSK No. : 2	PROPERTY No.: E269276 AREA : 12m ² File No.: L 178/2018/1	KIOSK No. : 8	PROPERTY No.: E269282 AREA : 12m ² File No.: L 178/2018/7
KIOSK No. : 3	PROPERTY No.: E269277 AREA : 12m ² File No.: L 178/2018/2	KIOSK No. : 9	PROPERTY No.: E269283 AREA : 12m ² File No.: L 178/2018/8
KIOSK No. : 4	PROPERTY No.: E269278 AREA : 12m ² File No.: L 178/2018/3	KIOSK No. : 10	PROPERTY No.: E269284 AREA : 12m ² File No.: L 178/2018/9
KIOSK No. : 5	PROPERTY No.: E269279 AREA : 12m ² File No.: L 178/2018/4	KIOSK No. : 11	PROPERTY No.: E269285 AREA : 12m ² File No.: L 178/2018/10
KIOSK No. : 6	PROPERTY No.: E269280 AREA : 12m ² File No.: L 178/2018/5	KIOSK No. : 12	PROPERTY No.: E269286 AREA : 12m ² File No.: L 178/2018/11

LANDS Authority
Auberge de Baviere
St. Sebastian Str, Valletta
Phone (00356) 2295 3238/39/40/42
Website landsauthority.org.mt

Estate Management & Business Development



Locality: **VALLETTA / FLORIANA**

P.D. No.: **2018_0209 (part of)** Scale: **1 : 200**

File No.: **L 178/2018** Drawn by: **demir001**

sgd (C. Refalo) **sgd (M. Borg)**

A&CE Chief Officer - Estate Management & Business Development
Date: **22nd June 2018** Date: **22nd June 2018**

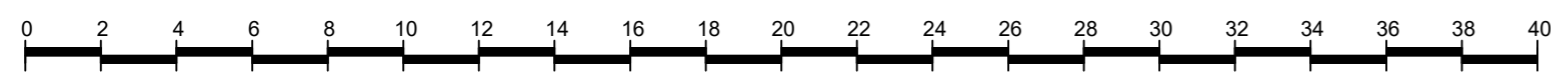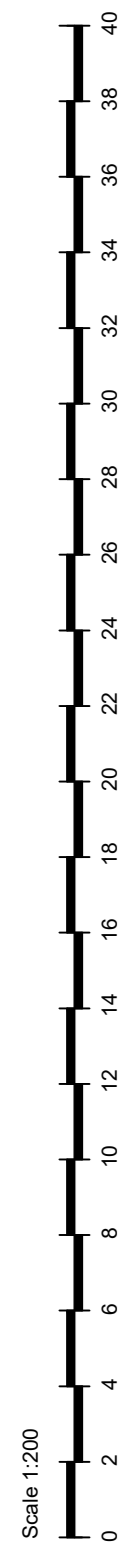

Scale 1:200

EXTENTS INTERPRETED FROM WORKS DEPARTMENT DRAWINGS