
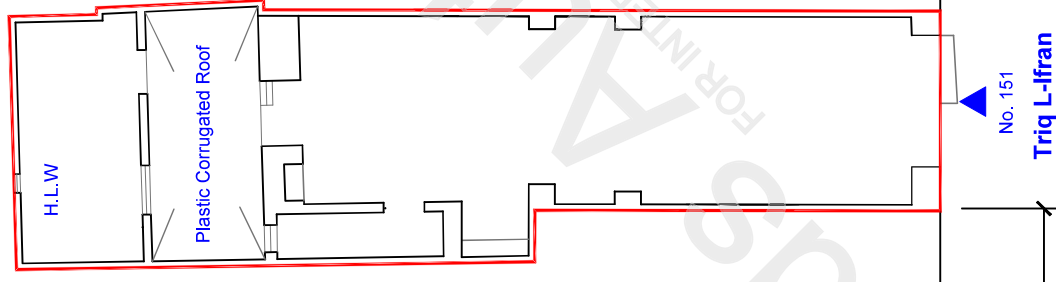
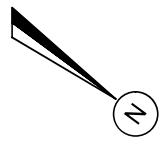



068855-204FD0\_B8J9801YA\_E74MFQ58AMFD-68A-2026-03-2026 08:21

20F

Shop No. 9  
Door No. 151  
Triq L-Ifran  
Valletta

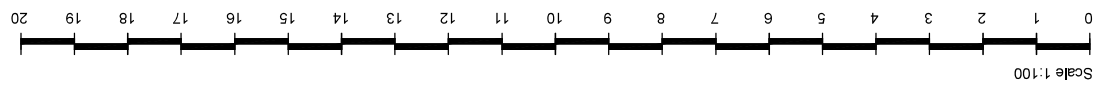

Extent checked and measured on-site in June 2022.

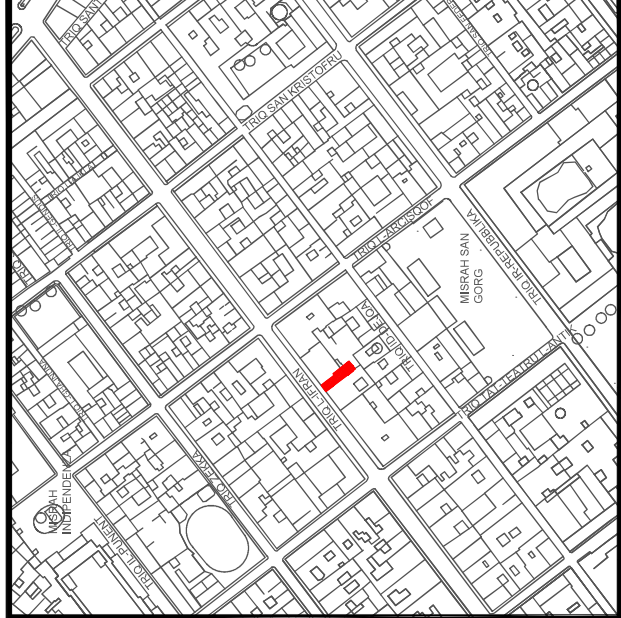

Site Plan  
S.S. 5673

Scale 1:2500  
Map Ref: 56118  
73130



Property No : 68855  
Area : 75.3m<sup>2</sup>



**LANDS Authority**  
Estate Management & Business Development

Auberge de Baviere  
St. Sebastian Str., Valletta  
Phone (00356) 2295 3236/3340/42  
Website landsauthority.org.mt

|                            |                     |
|----------------------------|---------------------|
| Locality: VALLETTA         |                     |
| P.D.No.: 68_90_A           | Scale : 1 : 100     |
| File No.: L/0655/1974/0009 | Drawn by : mizzj131 |

A&CE sgd (J. Schembri)  
Date : 27th June 2022