



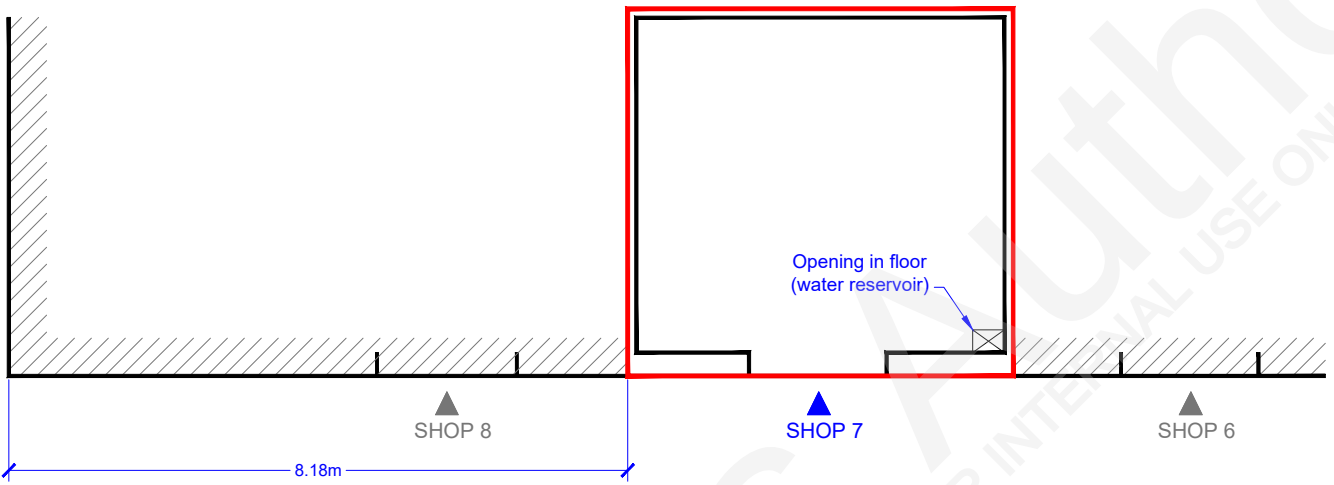


TRIQ SANTA MARGERITA

LEVEL 0

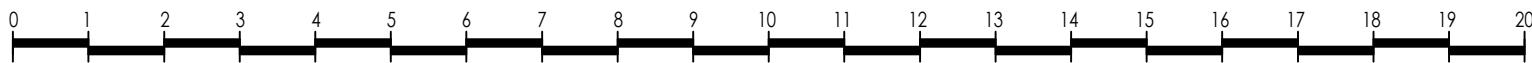

Scale 1:100

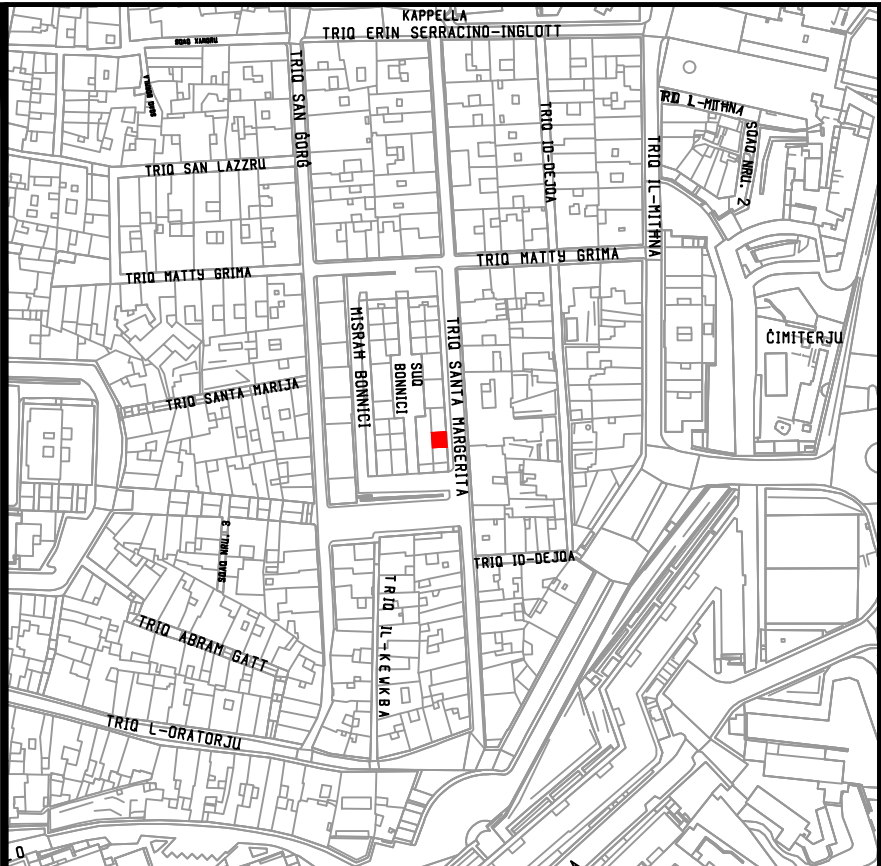

Site Plan
S.S. 5671

Scale 1:2500
Map Ref.: 57065 457008
71194 (ED50) 3970998 (WGS84)

PROPERTY NO : 060890
AREA : 24.76m²
(Premises at level 0 only)

 LANDS Authority Estate Management & Business Development	Auberge de Baviere St. Sebastian Str, Valletta Phone (00356) 2295 3238/39/40/42 Website landsauthority.org.mt
Locality: BORMLA	
P.D. No.: 133_86_1_2	Scale : 1 : 100
File No.: L/0804/1985	Drawn by : cianj014

(sgd. S. Scotto)

A&CE

Date : 18 th. November 2023