

**GARAGES 9-16  
TRIQ SAN DWARDU  
TAL-HAWLI HOUSING ESTATE  
BIRGU**


BLOCK 'B'

- Garage No. 9  
Tent. 72189  
Area: 20 m<sup>2</sup>
- Garage No. 10  
Tent. 72190  
Area: 20 m<sup>2</sup>
- Garage No. 11  
Tent. 72191  
Area: 20 m<sup>2</sup>
- Garage No. 12  
Tent. 72192  
Area: 20 m<sup>2</sup>
- Garage No. 13  
Tent. 72193  
Area: 20 m<sup>2</sup>
- Garage No. 14  
Tent. 72194  
Area: 20 m<sup>2</sup>
- Garage No. 15  
Tent. 72195  
Area: 20 m<sup>2</sup>
- Garage No. 16  
Tent. 72196  
Area: 20 m<sup>2</sup>

TRIQ SAN DWARDU


WESGHA MATTIA PRETI

BLOCK 'C'

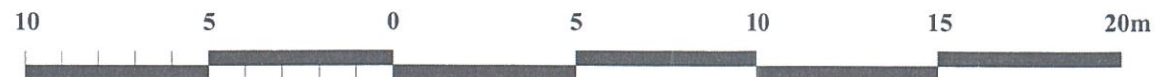

Scale 1:200

CHECKED ON SITE - SEPTEMBER 2003

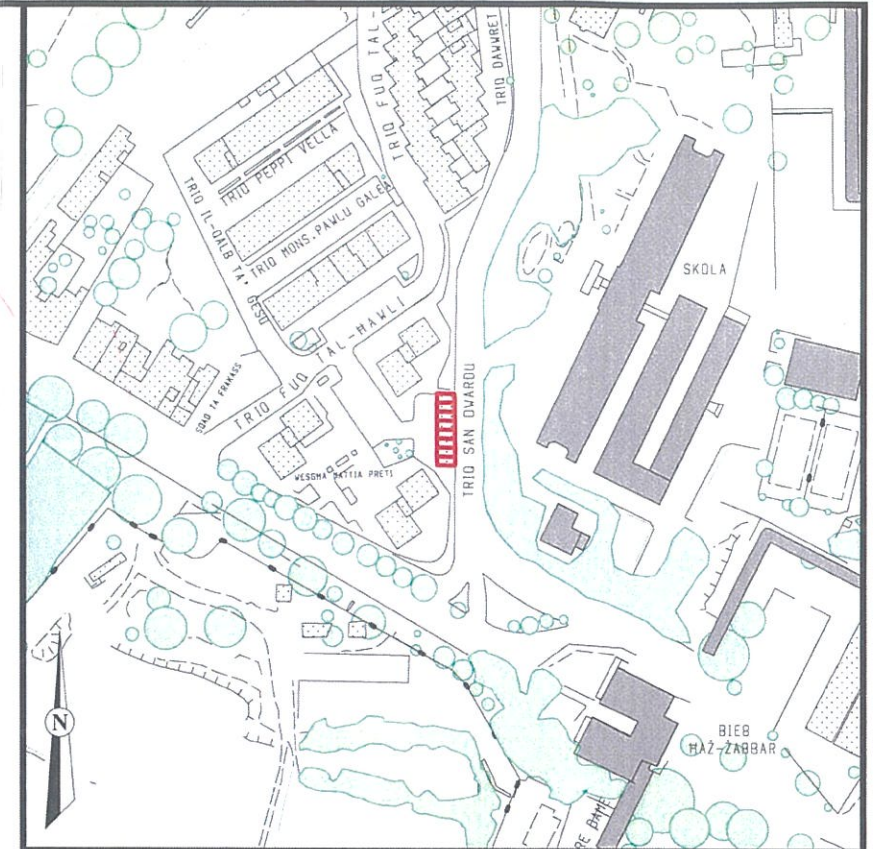

Site Plan  
S.S. 5671

Scale 1:2500  
Map Ref. 57500  
71093

Note: Garages accessible from Triq San Dwardu and overly garages accessible from housing estate.

**GOVERNMENT PROPERTY DIVISION  
ESTATE MANAGEMENT DEPARTMENT**

LOCALITY: BIRGU

P.D. No: 78\_80\_20

SCALE 1:200

FILE: L 121/78

DRAWN BY:  
DEMIR001

CHECKED BY:

(sgd. S. Scotto)

(sgd. J. Caruana)

A&CE  
DATE: 02/10/2003

Director Estate Management  
DATE: 02/10/2003