



22A

**Garage No. 6**  
**Hal Safi Housing Estate**  
**Off Triq il-Harruba**  
**SAFI**

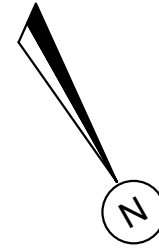


TRIQ IL-KWADRU



TRIQ IL-HARRUBA

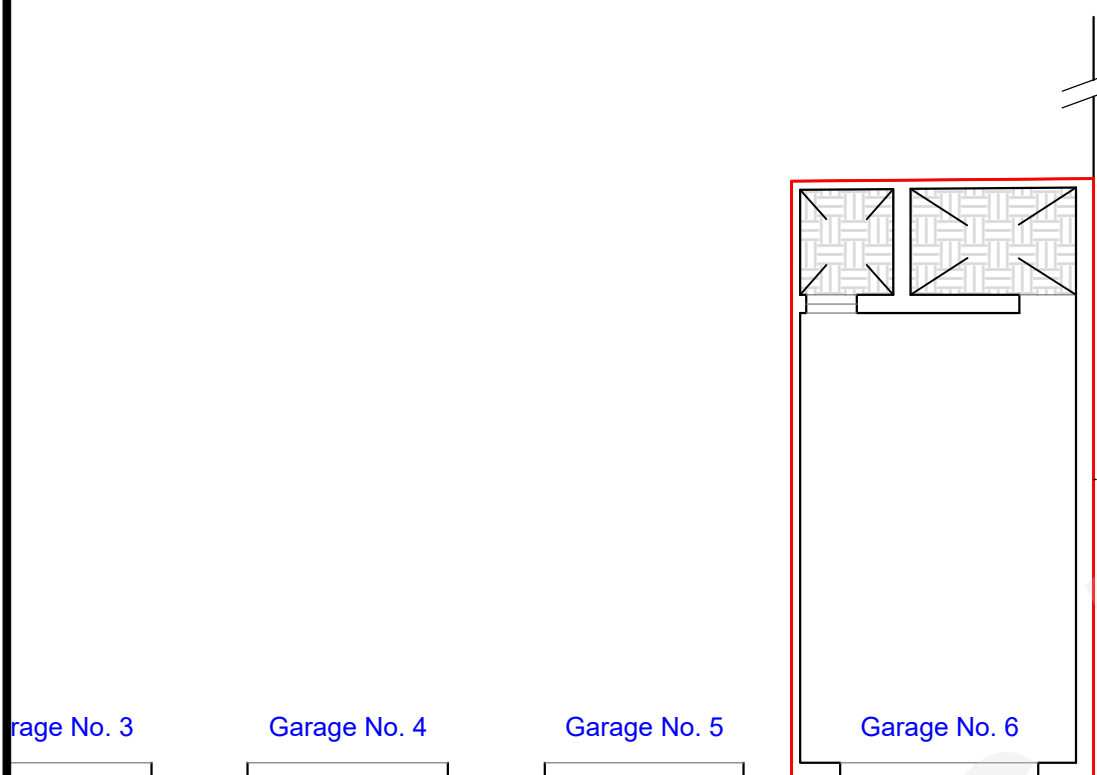


PLAN

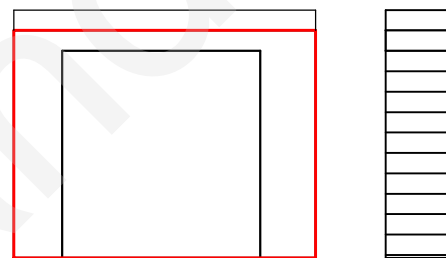

ELEVATION

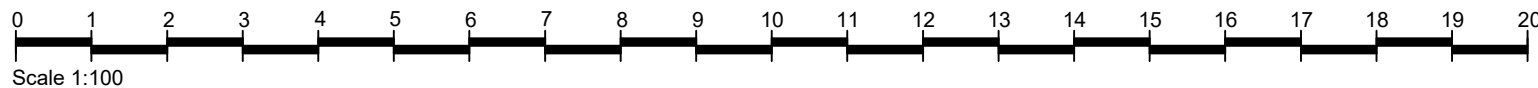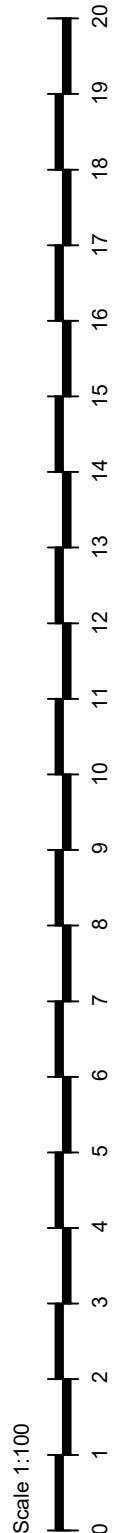

Extent checked and measured on-site in December 2022.

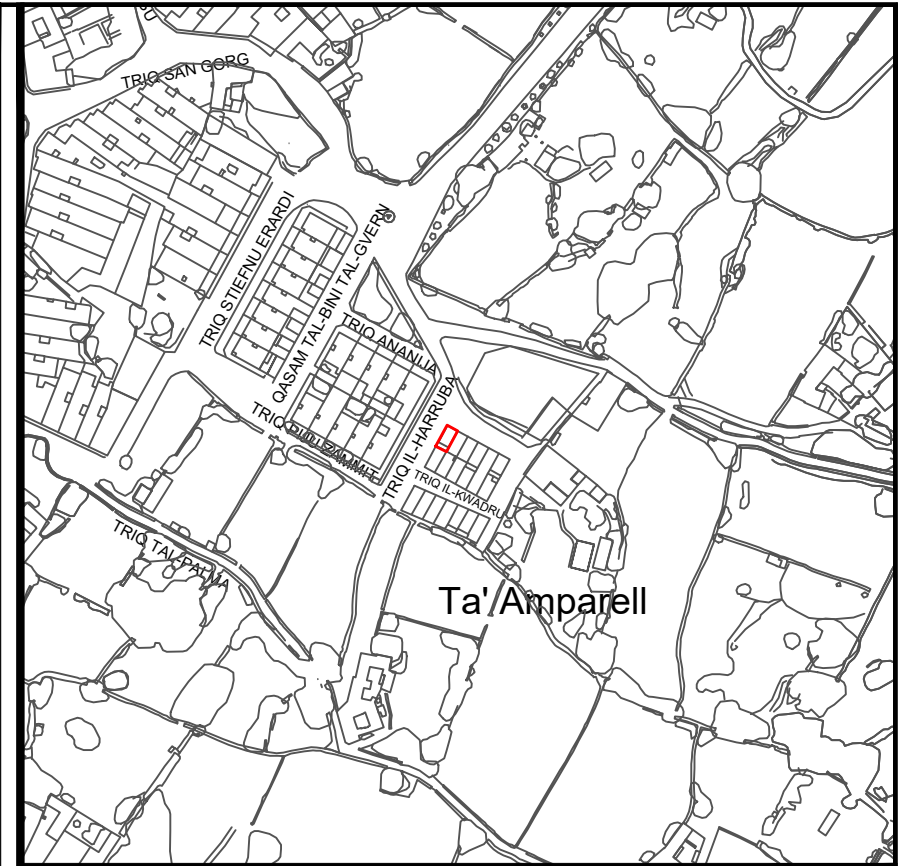

Site Plan  
 S.S. 5265

Scale 1:2500  
 Map Ref.: 53859  
 65733

Property No : **073926**  
 Area : **31.72m<sup>2</sup>** (without airspace)

**LANDS Authority**  
 Auberge de Baviere  
 St. Sebastian Str, Valletta  
 Phone (00356) 2295 3238/39/40/42  
 Website landsauthority.org.mt

Estate Management & Business Development

Locality: **SAFI**

P.D. No.: **174\_82\_1\_6** Scale : **1 : 100**

File No.: **L/0620/1980/0006** Drawn by : **mizzj131**

A&CE **sgd (J. Schembri)**

Date : **19th December 2022**