


**Shop No.2  
Block E  
Tal-Hawli Housing Estate  
BIRGU**

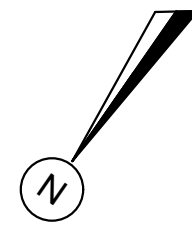

TRIQ MONS. PAWLU GALEA

BLOCK 'E'

ramp up

HLW HLW

UP

UP

GARAGE No.:1

SHOP No.:2



Block 'E' Entrance 'A'

GARAGE No.:3

BARBARA STORE

5.07m

**LEVEL 0**  
on Triq Peppi Vella

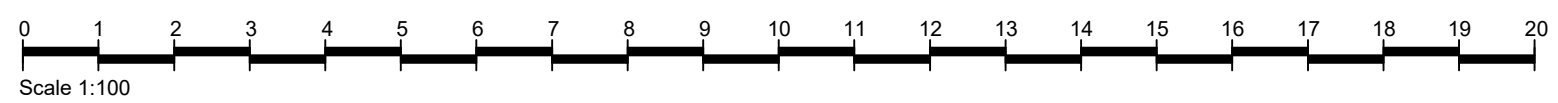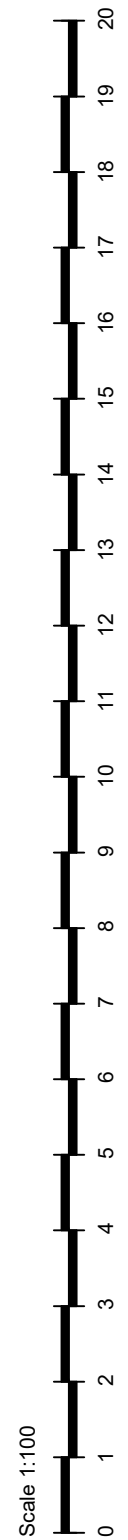

Extent interpreted from PD 78\_80\_19\_A.



Site Plan  
S.S. 5671

Scale 1:2500  
Map Ref.: 57468 457410  
71171 (ED50) 3970974 (WGS84)

Property No : **072287**  
Area : **45m<sup>2</sup>**

		Auberge de Baviere St. Sebastian Str, Valletta Phone (00356) 2295 3238/39/40/42 Website landsauthority.org.mt	
		Estate Management & Business Development	
Locality:		<b>BIRGU</b>	
P.D. No.:	<b>78_80_19_B</b>	Scale :	<b>1 : 100</b>
File No.:	<b>L/0349/1978/0002</b>	Drawn by :	<b>bonam051</b>
<b>A&amp;CE</b>	<b>sgd (J. Schembri)</b>	<b>f/ Chief Officer Estate Management &amp; Business Development</b>	<b>sgd (M. Bonanno)</b>
Date :	<b>13th March, 2026</b>	Date :	<b>13th March, 2026</b>