



<b>LAND DEPARTMENT - VALLETTA</b>	
LOCALITY: VALLETTA	SCALE: 1:100
L.D. N°: 161/97 (part of)	DRAWN BY: bonam051
FILE: L. 849/65	CHECKED BY: demic001
A. M. Grech	R. Demicoli
ARCHT. DATE:	COMMISSIONER DATE:

PROPERTY No.: 074518  
 FILE No.: L/0091/1984  
 LEVEL 3: 23.4m<sup>2</sup> (Site A)  
 LEVEL 3: 83.9m<sup>2</sup> (Site B)  
 LEVEL 4: 252.5m<sup>2</sup>  
 LEVEL 5: 101.4m<sup>2</sup> (Site C)  
 LEVEL 5: 19.2m<sup>2</sup> (Site D)  
 LEVEL 6: 88.1m<sup>2</sup>


COMMON PARTS:

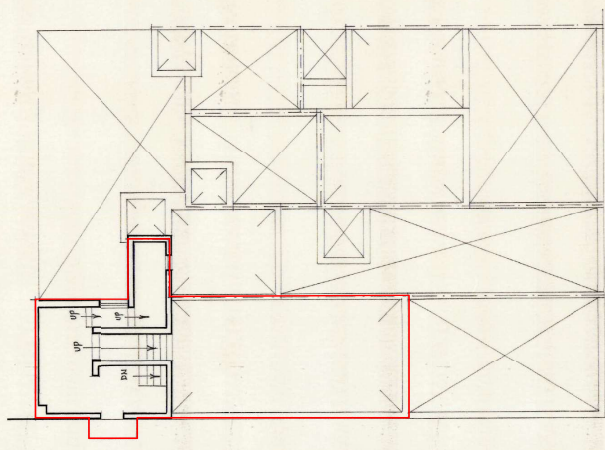


LEVEL 6

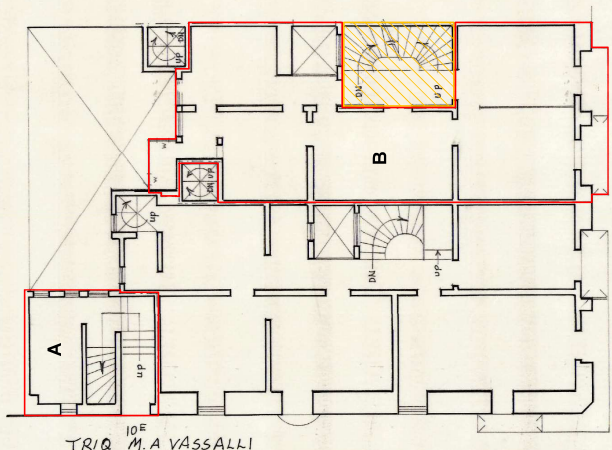


LEVEL 3

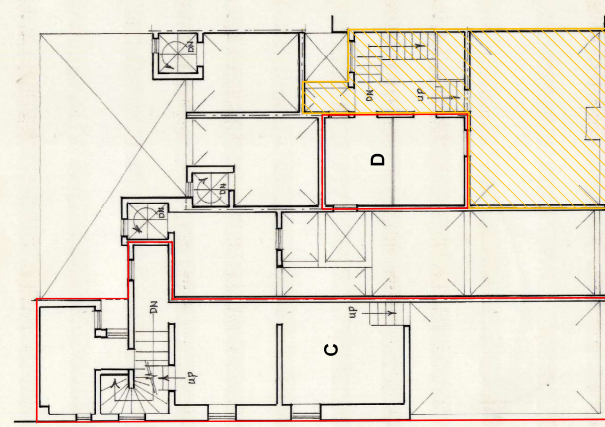


LEVEL 5

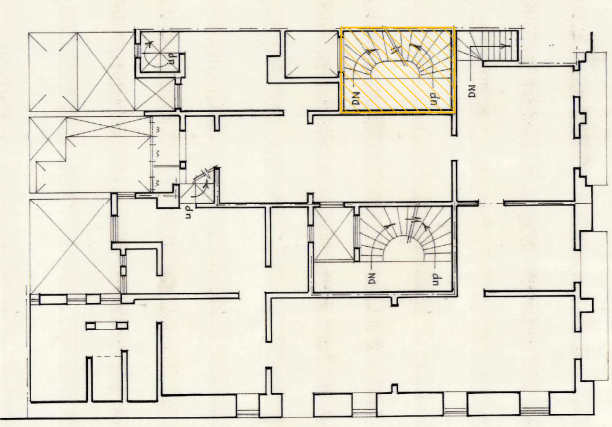

LEVEL 2

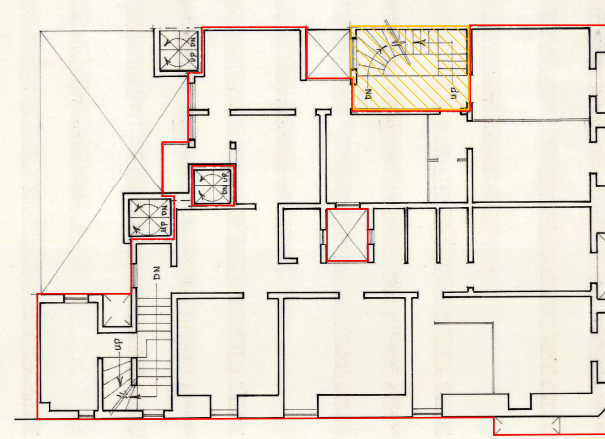

LEVEL 4

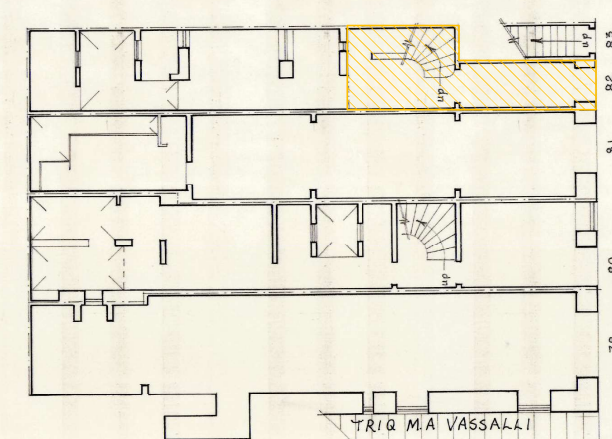

LEVEL 1

