

SITE AT
TRIQ ANGLU MANGION,
TARXIEN

P.A. INDICATIVE BUILDING ALIGNMENT

TRIQ DANIEL

TRIQ AGIAR

TRIQ


TRIQ DANIEL

BUHAGIAR




P.A. INDICATIVE BUILDING ALIGNMENT

TRIO

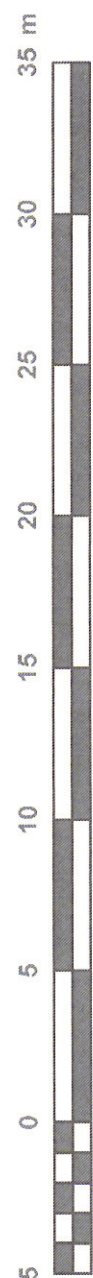

Scale 1:250

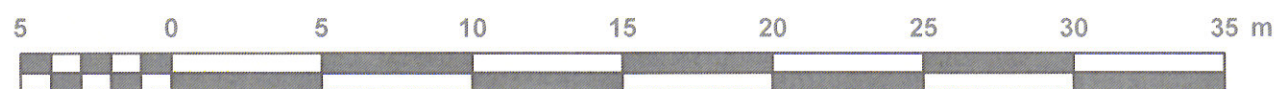

Scale 1:250



Scale: 1:2500
Map Ref. 56199
69168



PROPERTY NO : J45176
AREA : 177m²

**LANDS AUTHORITY - ESTATE MANAGEMENT
AND BUSINESS DEVELOPMENT DIRECTORATE**

LOCALITY: TARXIEN

P.D. NO: 2021 0417

SCALE 1:250

FILE: A 59/2000

DRAWN BY:
cianj014

(sgd. S. Scotto)

(sgd. R. Demicoli)

A&CE
DATE:24/07/2021

f/Chief Officer - Estate
Management & Business
DATE: 24/07/2021

EXTENTS INTERPRETED FROM GOVERNMENT LAND REGISTRATIONS AND FROM P.A. INDICATIVE STREET ALIGNMENT.